





Command= 210-

Point#, Start#-End# or G#= 1-5032

Bearing	Distance	Elev	Descrip	Pnt.	Northing	Easting	Type
-----01-17-2025-----13:40:44-----D:...\BMHOME10							
			LADDAXLE	14	3284.5700	5718.8100	
			LADDNAIL	66	3247.9786	5944.4899	
	109.63		tbm4?	114	3885.4200	5326.4700	
			468AXLE	597	3284.6584	5719.0635	
	119.06		ahub	900	3431.5000	4819.3600	
	110.00		dhsbfnd	904	3754.3181	5223.4297	
	151.41		TRV HUB	2000	4889.1907	4766.7989	TRA
	139.89		OLDTRVPK	2001	4715.2480	4866.6802	
	125.00		CORBLD	2055	4370.1943	4608.1841	
			FNDSB	2243	3918.4053	4437.9927	
	94.38		2a5ahub	2668	4152.1200	5777.0800	
	113.08		a3sethub	3000	3527.3230	5769.3682	TRA
	100.86		a4sethub	3001	3644.5313	5924.7599	TRA
	93.45		a5sethub	3002	3732.9132	5852.9623	TRA
	94.53		a6sethub	3003	3882.4879	5717.5739	TRA
	95.17		a7sethub	3004	4008.0658	5874.3877	TRA
	94.40		fndhub	3005	4150.6153	5776.7191	TRA
	94.65		a8sethub	3006	3920.5879	5971.2127	TRA
	113.27		a2sethub	3007	3531.1267	5730.5945	SS
	103.10		f10	3008	3508.6307	5621.3747	SS
	103.51		F8	3009	3459.5092	5614.3533	SS
	103.68		F9	3010	3478.0002	5649.9650	SS
	103.66		F7	3011	3464.2985	5590.9113	SS
	103.19		F6	3012	3445.2843	5577.0569	SS
	103.89		ONLIN6-5	3013	3426.6262	5575.8168	SS
	102.99		F4	3014	3381.9683	5575.6859	SS
	103.61		RT2 F3	3015	3362.8252	5591.1123	SS
	103.20		RT2 F11	3016	3549.8081	5616.7667	SS
	118.99		FNDHUB	3017	3431.2775	4819.4665	SS
	88.95		F25	3018	3746.9292	5926.2989	SS
	87.51		F26	3019	3769.2958	5965.4087	SS
	86.14		F27	3020	3756.9504	6017.0655	SS
	86.14		F28	3021	3734.1822	6054.0714	SS
	85.99		F29	3022	3719.5078	6109.6877	SS
	86.30		F30	3023	3696.0012	6130.6839	SS
	86.24		F31	3024	3666.5383	6178.9979	SS
	89.54		F24	3025	3766.1984	5850.0795	SS
	91.28		F23	3026	3755.5374	5821.0729	SS
	94.45		F22	3027	3747.8979	5789.1998	SS
	95.08		F21	3028	3726.8488	5750.7626	SS
	95.12		F20	3029	3741.9699	5731.0088	SS
	94.42		F19	3030	3772.5661	5735.2208	SS
	95.55		F18	3031	3781.0671	5714.4319	SS
	97.55		RT2 F17	3032	3756.1922	5696.2736	SS
	99.39		RT1 F16	3033	3707.0266	5688.0429	SS
	101.19		F15	3034	3679.3997	5660.1929	SS

JOB #5 612 brentwood dist [5032]

Bearing	Distance	Elev	Descrip	Pnt.	Northing	Easting	Type
-----01-17-2025-----13:40:44-----D:...\BMHOME10							
	102.46		RT1 F13	3035	3620.8501	5643.5474	SS
	101.87		LT9 F14	3036	3653.0450	5661.9092	SS
	98.41		E27=B8	3037	3777.9818	5632.7004	SS
	96.91		E26=B7	3038	3798.8722	5635.4942	SS
	96.62		E25	3039	3830.6548	5633.8507	SS
	98.40		E24	3040	3856.0330	5619.7484	SS
	97.35		E23	3041	3868.0979	5631.2150	SS
	98.19		E22	3042	3876.4195	5626.4562	SS
	100.57		E21	3043	3876.2925	5605.3654	SS
	101.85		E20	3044	3873.0747	5576.3380	SS
	96.73		A67=A47	3045	3858.3183	5652.5083	SS
	96.30		A46=A66	3046	3873.4153	5673.8249	SS
	97.84		A44	3047	3905.5918	5626.9945	SS
	92.94		B30=A63	3048	3919.2615	5792.2054	SS
	94.23		B31=?	3049	3940.3528	5775.7442	SS
	94.85		B32=?	3050	3956.7021	5773.9016	SS
	95.53		B33	3051	3978.1657	5767.5623	SS
	95.94		B34	3052	4007.3044	5778.3783	SS
	90.61		B29=?	3053	3900.7992	5829.2431	SS
	90.59		B28	3054	3892.2231	5882.1029	SS
	96.13		B35****	3055	4033.4455	5772.2853	SS
	89.06		B6	3056	4106.3415	5868.7107	SS
	89.28		B5	3057	4126.3796	5856.4933	SS
	90.36		B4	3058	4134.9085	5823.3673	SS
	94.14		B3	3059	4101.6606	5800.3479	SS
	96.53		B2	3060	4083.8743	5766.2426	SS
	95.92		B1	3061	4061.2539	5765.3602	SS
	88.42		B7**	3062	4075.9372	5895.5013	SS
	87.07		B8**	3063	4056.1357	5952.8887	SS
	85.21		B9**	3064	4050.7766	5993.8622	SS
	84.71		B10	3065	4028.7390	6041.7045	SS
	83.52		B11	3066	4008.7802	6096.9654	SS
	89.53		B27	3067	3880.4135	5921.4447	SS
	87.83		B26	3068	3849.4469	5958.2653	SS
	87.82		B25	3069	3855.5719	5986.1489	SS
	86.83		B24	3070	3855.5855	6033.1840	SS
	85.63		B23	3071	3861.6142	6087.1107	SS
	83.65		B22	3072	3876.7562	6132.2534	SS
	81.91		B12	3073	3975.6142	6153.3825	SS
	86.71		A8AHUBST	3074	3922.3369	6176.2942	SS
	102.05		a9sethub	3075	3869.1313	5613.6089	TRA
	101.66		a10hubst	3076	3718.9320	5589.4538	TRA
	103.53		a11hubst	3077	3726.8833	5427.8401	TRA
	112.95		a12hubst	3078	3834.3733	5248.5433	TRA
	112.45		a13hubst	3079	4037.8963	5375.2251	TRA
	110.03		a14hubst	3080	4119.0132	5642.4221	TRA
			huba5a	3081	4150.5743	5776.7638	TRA
			hub900	3082	3431.5000	4819.3600	TRA
			fndsb	3083	3754.2038	5223.4346	TRA
				3084	3885.3502	5326.5060	TRA
	98.36		A48	3085	3894.8131	5623.0142	SS
	101.72		A49	3086	3882.8495	5590.9128	SS
	100.11		A43	3087	3922.0813	5583.6258	SS
	102.09		A50	3088	3909.7891	5564.8844	SS
	102.38		A51	3089	3913.9447	5529.1295	SS
	101.26		A52	3090	3888.0670	5478.2072	SS
	102.40		A53	3091	3844.1918	5439.2240	SS
	102.77		A54	3092	3824.1470	5429.2897	SS

JOB #5 612 brentwood dist [5032]

Bearing	Distance	Elev	Descrip	Pnt.	Northing	Easting	Type
-----01-17-2025-----13:40:44-----D:...\BMHOME10							
	102.38		A55	3093	3814.1541	5411.3174	SS
	104.65		E10	3094	3807.6650	5416.6166	SS
	103.25		E11	3095	3800.2827	5425.9509	SS
	102.43		E12	3096	3787.6188	5431.9056	SS
	102.14		E13	3097	3785.4726	5452.2246	SS
	101.28		E15	3098	3793.3025	5483.3656	SS
	101.85		E17	3099	3793.2539	5541.1904	SS
	101.82		E18	3100	3818.4190	5561.4477	SS
	101.12		E19	3101	3849.9630	5576.6997	SS
	101.29		RT1A42	3102	3941.5198	5547.5348	SS
	97.33		A45	3103	3901.6954	5648.2306	SS
	99.81		E28	3104	3773.4027	5614.8491	SS
	101.32		F15	3105	3679.9634	5660.4065	SS
	101.99		F14	3106	3651.1633	5668.8552	SS
	100.82		E29-E1	3107	3770.5600	5589.8830	SS
	101.82		E1***	3108	3775.6390	5548.5846	SS
	102.53		G3	3109	3706.3236	5522.2974	SS
	103.60		G2	3110	3668.1680	5496.9020	SS
	103.58		G1	3111	3643.7082	5471.3571	SS
	103.32		G4	3112	3725.7649	5491.3619	SS
	101.86		E2L15E16	3113	3776.4050	5517.8112	SS
	102.21		E3	3114	3768.5769	5511.2719	SS
	102.06		E4	3115	3779.1727	5477.0147	SS
	101.81		E14	3116	3783.7949	5466.8002	SS
	102.71		E5	3117	3768.6829	5465.1513	SS
	103.35		E6	3118	3771.4565	5446.2877	SS
	103.57		E7	3119	3779.0530	5431.0728	SS
	104.05		E8	3120	3778.2443	5413.5951	SS
	104.68		RT2E9	3121	3798.4715	5414.2343	SS
	104.14		G5	3122	3728.9897	5451.2554	SS
	104.56		G6	3123	3705.7171	5440.8786	SS
	104.94		G7	3124	3674.9083	5412.5772	SS
	105.59		G8	3125	3657.0828	5423.5913	SS
	104.06		G9-G1	3126	3641.9712	5453.4137	SS
	110.45		DHSB	3127	3754.2037	5223.4346	SS
	117.69		SETSPIKE	3128	3516.8303	4944.6062	SS
	109.08		A61	3129	3726.9190	5220.2000	SS
	108.55		A60	3130	3733.3961	5249.2336	SS
	107.09		A59	3131	3758.7823	5293.8708	SS
	107.54		A58	3132	3795.7000	5313.9326	SS
	107.53		A57	3133	3827.4979	5338.8415	SS
	106.48		A56	3134	3852.4599	5368.2137	SS
	105.18		D6	3135	3859.1620	5402.6821	SS
	105.96		D7	3136	3869.4852	5375.7872	SS
	107.75		D8	3137	3896.3179	5345.3981	SS
	108.67		D9	3138	3921.0220	5342.2109	SS
	108.28		D10	3139	3947.6823	5375.8240	SS
	106.95		D11	3140	3935.0550	5396.5914	SS
	106.06		D12	3141	3937.7508	5415.9802	SS
	109.53		FNDSPK	3142	3885.3503	5326.5061	SS
	104.71		D5	3143	3874.5592	5417.3403	SS
	105.70		D4	3144	3902.2651	5431.1783	SS
	105.77		D3	3145	3900.8275	5438.3583	SS
	105.15		D2	3146	3904.4700	5444.8058	SS
	105.12		D1PD	3147	3922.9933	5438.2015	SS
	105.02		D13	3148	3937.8503	5428.8038	SS
	104.69		A40	3149	3943.9239	5461.0546	SS
	103.64		A41	3150	3948.7521	5496.3709	SS



JOB #5 612 brentwood dist [5032]

Bearing	Distance	Elev	Descrip	Pnt.	Northing	Easting	Type
-----01-17-2025-----13:40:44-----D:...\BMHOME10							
	101.30	A42	3151	3941.0457	5547.2436	SS	
	104.25	A39	3152	3972.0161	5472.8199	SS	
	103.49	A38	3153	4011.5768	5508.5210	SS	
	102.64	A37	3154	4042.0903	5542.0317	SS	
	102.54	A36	3155	4087.2982	5567.5093	SS	
	101.93	A35	3156	4072.9595	5627.0239	SS	
	101.00	A34	3157	4068.1492	5660.8513	SS	
	99.40	A33	3158	4074.4004	5688.1141	SS	
	98.30	A32	3159	4080.0379	5704.7015	SS	
	100.02	A31	3160	4103.9129	5674.8704	SS	
	100.38	A27	3161	4135.1519	5688.7408	SS	
	98.60	A26	3162	4138.7924	5701.2560	SS	
	97.06	19B-A26	3163	4160.3036	5713.7992	SS	
	95.29	A20B-A25	3164	4155.4707	5745.5893	SS	
	96.35	A25	3165	4141.5902	5743.9107	SS	
	92.36	A24	3166	4146.3909	5800.6706	SS	
	91.92	A23	3167	4157.0770	5795.0877	SS	
	90.80	A22	3168	4163.7306	5813.6691	SS	
	90.77	A21	3169	4176.6010	5804.1971	SS	
	92.02	R1.5A20	3170	4177.1407	5790.5979	SS	
	92.75	A20A	3171	4193.6247	5772.3065	SS	
	93.75	A19	3172	4215.3643	5743.9500	SS	
	95.40	A18	3173	4218.3368	5704.9930	SS	
	95.37	A17	3174	4240.5692	5699.0507	SS	
	94.40	HUB	3175	4150.5633	5776.7460	SS	
	93.54	FLAG19A?	3176	4197.6218	5757.1434	SS	
	101.52	A28	3177	4176.0146	5678.7243	SS	
	101.18	A29	3178	4237.2654	5665.2712	SS	
	101.44	A30	3179	4237.3319	5654.1595	SS	
	97.75	A16	3180	4266.1129	5670.9969	SS	
	97.73	A15	3181	4290.4072	5677.8598	SS	
	96.68	A14	3182	4301.5979	5709.3340	SS	
	97.58	A13	3183	4331.8882	5708.2444	SS	
	98.25	R2A12	3184	4377.9285	5706.7170	SS	
	112.77	edgwood	3185	3791.9348	5195.4501	SS	
	113.81	edgwood	3186	3842.5868	5211.7899	SS	
	114.05	edgwood	3187	3910.5942	5239.3777	SS	
	114.52	edgwood	3188	3967.6334	5258.7451	SS	
	114.59	edgwood	3189	4010.5812	5272.8026	SS	
	114.29	edgwdep	3190	4049.1290	5292.0082	SS	
	114.56	edgwdep	3191	3984.0349	5265.4187	SS	
	114.25	edgwdep	3192	4184.7918	5330.2584	SS	
	114.42	edgwdep?	3193	4143.0830	5329.4278	SS	
	111.67	pipe	3194	4036.3321	5308.2863	SS	
	111.90	edwetswl	3195	4035.3776	5303.9091	SS	
	112.02	edwetswl	3196	4000.3584	5291.1653	SS	
	111.98	edwetswl	3197	3964.5483	5277.7900	SS	
	112.08	edwetswl	3198	3927.5738	5263.7939	SS	
	111.96	edwetswl	3199	3875.5276	5246.8274	SS	
	114.18	ep	3200	3880.3751	5224.2551	SS	
	112.22	edwetswl	3201	3839.1986	5228.7325	SS	
	113.96	ep	3202	3828.7096	5203.2158	SS	
	112.48	edwetswl	3203	3790.1571	5193.2481	SS	
	112.06	clflow	3204	3786.8418	5194.5555	SS	
	112.78	edswlstn	3205	3782.9794	5196.3913	SS	
	112.55	edswlstn	3206	3789.3585	5212.0168	SS	
	111.77	cl 2'w	3207	3793.1891	5209.5576	SS	
	112.25	edwetswl	3208	3808.9875	5230.3362	SS	

JOB #5 612 brentwood dist [5032]

Bearing	Distance	Elev	Descrip	Pnt.	Northing	Easting	Type
-----01-17-2025-----13:40:44-----D:...\BMHOME10							
	111.77		clendflw	3209	3812.4294	5224.5701	SS
	112.08		edwetswl	3210	3845.0530	5249.7706	SS
	111.98		cl	3211	3849.9015	5243.7538	SS
	111.99		edwetswl	3212	3896.2642	5267.0199	SS
	111.36		cl	3213	3898.7788	5260.9523	SS
	112.30		edswlstn	3214	3944.2789	5283.9565	SS
	111.21		cl	3215	3948.4448	5278.0265	SS
	112.01		edswlstn	3216	3985.6603	5298.9390	SS
	111.20		cl	3217	3988.5009	5294.3484	SS
	112.05		edswlend	3218	4039.8497	5319.0605	SS
	113.18		tsberm	3219	4049.4679	5355.3887	SS
	113.20		tsberm	3220	4033.8635	5360.0726	SS
	113.94		tsberm	3221	4022.6483	5340.3824	SS
	114.00		tsberm	3222	4030.7667	5326.2018	SS
	113.97		tsberm	3223	3996.2628	5310.7228	SS
	113.90		tsberm	3224	3989.6601	5320.9547	SS
	113.43		tsberm	3225	3944.5728	5302.1127	SS
	113.64		tsberm	3226	3947.4736	5291.6316	SS
	113.58		tsberm	3227	3902.7808	5277.9492	SS
	113.36		tsberm	3228	3898.3969	5286.6774	SS
	113.37		tsberm	3229	3854.6682	5270.9210	SS
	113.36		tsberm	3230	3857.7045	5262.6029	SS
	113.51		tsberm	3231	3825.4808	5249.1012	SS
	113.36		tsberm	3232	3821.1800	5256.8302	SS
	113.48		tsberm	3233	3797.0352	5243.5539	SS
	113.53		tsberm	3234	3802.0094	5235.6977	SS
	113.45		tsberm	3235	3786.4864	5217.7004	SS
	112.98		tsberm	3236	3777.7384	5225.4294	SS
	113.12		tsberm**	3237	3773.7715	5215.3227	SS
	113.21		tsberm	3238	3782.1799	5206.4535	SS
	113.53		tsberm	3239	3779.3050	5193.8978	SS
	113.53		tsberm**	3240	3774.8717	5195.5033	SS
	113.61		tsberm**	3241	3777.9797	5175.3734	SS
	110.43		fnddhsb	3242	3754.2001	5223.4783	SS
	108.84		edwdstfc	3243	3770.9360	5257.2347	SS
	108.87		edwdstfc	3244	3824.2763	5282.4310	SS
	108.13		edwdstfc	3245	3870.1860	5307.0415	SS
	109.48		fn dspk	3246	3885.3875	5326.5300	SS
	109.49		edwdstfc	3247	3891.4662	5309.2142	SS
	108.96		edwdstfc	3248	3935.4040	5319.5196	SS
	109.74		sltfncpc	3249	3979.2149	5333.9561	SS
	108.26		sltfncpt	3250	4014.9447	5369.0327	SS
	109.39		edgpond	3251	3748.5200	5148.7785	SS
	109.42		edgpond	3252	3744.9292	5192.3898	SS
	109.44		edgpond	3253	3734.5838	5198.5996	SS
	109.42		edgpond	3254	3717.0883	5191.5259	SS
	109.44		edgpond	3255	3687.0188	5169.9367	SS
	109.37		edgpond	3256	3661.5751	5141.0962	SS
	109.39		edgpond	3257	3646.7220	5122.5591	SS
	110.05		conc@spl	3258	3631.0069	5109.2085	SS
	109.30		edgwater	3259	3599.0648	5103.6704	SS
	109.33		edgwater	3260	3601.6808	5091.9265	SS
	110.03		conc@spl	3261	3629.1206	5101.3257	SS
	109.49		edgpond	3262	3640.6687	5061.1125	SS
	109.30		edgpond	3263	3654.0009	5032.6183	SS
	109.12		edgpond	3264	3667.7785	5017.8722	SS
	100.09		inlet	3265	3828.7167	5460.5858	SS
	99.83		edgpond	3266	3805.1251	5475.8856	SS



JOB #5 612 brentwood dist [5032]

Bearing	Distance	Elev	Descrip	Pnt.	Northing	Easting	Type
-----01-17-2025-----13:40:44-----D:...\BMHOME10							
	99.79		edgpond	3267	3798.3312	5506.3368	SS
	99.77		edgpond	3268	3801.7225	5532.9214	SS
	99.86		edgpond	3269	3817.3565	5549.1981	SS
	99.67		edgpond	3270	3842.2493	5564.6996	SS
	99.67		outlet	3271	3882.3660	5575.0997	SS
	99.45		edgpond	3272	3902.5476	5557.9030	SS
	99.56		edgpond	3273	3904.2492	5529.5823	SS
	99.57		edgpond	3274	3890.2636	5496.5511	SS
	99.74		edgpond	3275	3876.7689	5479.3359	SS
	99.61		edgpond	3276	3857.2619	5468.5938	SS
	99.65		edgpond	3277	3844.0891	5469.1940	SS
	104.53		ts	3278	3856.4041	5421.5702	SS
	104.41		ts	3279	3873.4306	5447.4245	SS
	104.91		ts	3280	3888.4061	5455.9326	SS
	105.39		ts	3281	3913.6649	5500.9624	SS
	105.31		ts	3282	3929.4966	5542.0496	SS
	104.59		tsbrm8	3283	3908.2630	5580.8090	SS
	103.92		ts???	3284	3894.3750	5589.4375	SS
	99.44		clflow	3285	3879.4914	5588.7948	SS
	102.67		ts	3286	3867.2691	5589.5609	SS
	103.22		ts	3287	3838.5106	5585.7313	SS
	103.91		ts	3288	3797.9622	5575.6059	SS
	104.31		ts*	3289	3777.8330	5579.9649	SS
	103.46		ts*	3290	3783.2582	5605.5545	SS
	103.22		ts*	3291	3791.0336	5622.3920	SS
	102.89		ts*	3292	3817.8960	5625.4689	SS
	103.40		ts*	3293	3838.7067	5610.2448	SS
	102.06		ts*	3294	3855.3753	5611.1727	SS
	99.54		ts*	3295	3870.3666	5625.9070	SS
	98.36		clflow	3296	3880.2887	5599.5478	SS
	97.33		clflow	3297	3885.0207	5617.9810	SS
	96.95		clflow<	3298	3882.7916	5628.2443	SS
	96.49		clend	3299	3869.4197	5634.6669	SS
	94.47		clbegin	3300	3841.8706	5655.0458	SS
	94.20		clint	3301	3828.9840	5662.3932	SS
	95.60		clgebin	3302	3806.0106	5652.5381	SS
	97.01		cllow	3303	3783.3918	5643.1011	SS
	93.84		cl	3304	3834.1096	5673.4547	SS
	93.73		edgflowwt	3305	3852.9027	5684.8950	SS
	94.52		a6 hub	3306	3882.4817	5717.5853	SS
	98.15		gnd	3307	3920.7918	5624.8058	SS
	100.03		gnd	3308	3948.5803	5594.9967	SS
	101.27		gnd	3309	3982.4742	5572.6694	SS
	101.79		gnd	3310	4005.7105	5565.3033	SS
	101.04		gnd	3311	4012.6826	5587.5356	SS
	100.91		gnd	3312	4016.5333	5615.9102	SS
	100.42		gnd	3313	4013.2699	5637.7725	SS
	99.17		gnd	3314	3984.4258	5643.6737	SS
	99.94		gnd	3315	3972.6392	5618.8398	SS
	98.93		gnd	3316	3947.2286	5623.4903	SS
	100.77		tsmound	3317	3889.7394	5608.7205	SS
	100.42		tsmound	3318	3893.2101	5633.6845	SS
	97.93		bsmound	3319	3899.4768	5638.5030	SS
	103.16		tsbrm6-8	3320	3783.5400	5541.6003	SS
	99.09		bs****	3321	3770.3505	5617.5625	SS
	101.59		tsbrm2**	3322	3765.5941	5607.0794	SS
	100.61		endbrm2	3323	3759.3721	5587.2518	SS
	100.87		c*3	3324	3758.9678	5570.4434	SS

JOB #5 612 brentwood dist [5032]

Bearing	Distance	Elev	Descrip	Pnt.	Northing	Easting	Type
-----01-17-2025-----13:40:44-----D:...\BMHOME10							
	101.50	c*2		3325	3753.6665	5522.9932	SS
	102.21	*****		3326	3764.2740	5503.4095	SS
	99.21	c*5		3327	3747.9769	5624.9695	SS
	99.93	c*6		3328	3722.6933	5634.5472	SS
	101.59	c*7		3329	3687.5551	5608.5093	SS
	102.25	c*8		3330	3681.3519	5568.2689	SS
	102.58	c*9		3331	3661.5371	5530.0658	SS
	103.14	lt7 c*10		3332	3609.0145	5502.5206	SS
	97.73	gnd		3333	3750.9968	5663.7389	SS
	99.12	gnd		3334	3732.4172	5663.1705	SS
	100.50	gnd		3335	3698.2454	5651.2745	SS
	101.94	gnd		3336	3659.5906	5621.7276	SS
	101.81	gnd		3337	3653.7513	5595.3857	SS
	102.95	gnd		3338	3614.6152	5600.8732	SS
	102.59	gnd		3339	3627.5291	5567.9429	SS
	101.78	gnd		3340	3666.0378	5581.8355	SS
	102.27	gnd		3341	3652.3568	5550.5872	SS
	102.61	gnd		3342	3619.6396	5554.6361	SS
	103.22	gnd		3343	3605.4512	5539.0771	SS
	103.00	gnd		3344	3630.2074	5514.6193	SS
	102.56	gnd		3345	3665.8038	5545.0514	SS
	102.03	gnd		3346	3693.9256	5568.2437	SS
	101.44	gnd		3347	3699.2620	5589.4523	SS
	100.38	gnd		3348	3728.3581	5613.2445	SS
	101.19	gnd		3349	3737.6813	5572.4967	SS
	101.98	gnd		3350	3724.4860	5550.8715	SS
	102.06	gnd		3351	3703.7678	5546.1416	SS
	102.96	gnd		3352	3682.1959	5517.0951	SS
	103.72	gnd		3353	3677.9352	5481.0147	SS
	103.91	gnd		3354	3709.1043	5482.5847	SS
	103.97	gnd		3355	3725.8697	5473.7215	SS
	102.90	gnd		3356	3718.5160	5512.8449	SS
	101.76	gnd		3357	3737.3189	5541.1874	SS
	101.14	gnd		3358	3735.5405	5573.6008	SS
	100.98	gnd		3359	3757.4775	5555.0741	SS
	100.55	gnd		3360	3741.9666	5590.7315	SS
	99.53	gnd		3361	3753.3461	5614.5451	SS
	96.21	b*3=A46		3362	3873.8111	5673.6935	SS
	92.94	clflow		3363	3856.1988	5701.5456	SS
	92.29	clflow		3364	3856.1155	5715.8308	SS
	92.13	clflow		3365	3846.8052	5727.2449	SS
	91.92	clflow		3366	3855.8033	5746.1526	SS
	91.41	clflow		3367	3876.4743	5765.3570	SS
	90.91	clflow		3368	3891.1936	5794.7243	SS
	90.12	clwet12w		3369	3872.6972	5816.4503	SS
	92.46	b*1=B30*		3370	3918.0297	5792.8888	SS
	94.36	b*2		3371	3905.9890	5732.1986	SS
	95.33	a*10		3372	3984.6543	5762.4058	SS
	95.63	a*9		3373	3978.9483	5744.7296	SS
	96.22	a*8		3374	3995.3938	5738.1195	SS
	96.14	lt2.5a*7		3375	4014.8212	5736.9893	SS
	96.80	a*6		3376	4015.2091	5719.1041	SS
	97.69	lt3 a*5		3377	4007.4230	5687.7737	SS
	98.63	a*4		3378	4015.5546	5667.9458	SS
	98.79	a*3		3379	4034.5402	5670.8473	SS
	99.16	lt2 a*2		3380	4073.3871	5689.5857	SS
	98.17	a*1		3381	4079.5609	5703.8537	SS
	96.88	gnd		3382	3924.0397	5667.1092	SS



JOB #5 612 brentwood dist [5032]

Bearing	Distance	Elev	Descrip	Pnt.	Northing	Easting	Type
-----01-17-2025-----13:40:44-----D:... \BMHOME10							
	97.99		gnd	3383	3956.9936	5655.8844	SS
	97.26		gnd	3384	3964.1323	5684.8992	SS
	96.21		gnd	3385	3927.4911	5701.7927	SS
	95.05		gnd	3386	3926.1902	5742.9987	SS
	95.76		gnd	3387	3959.9494	5740.2060	SS
	96.68		gnd	3388	3975.0758	5720.0132	SS
	96.71		gnd	3389	3992.1610	5708.0018	SS
	97.94		gnd	3390	3986.8579	5676.2585	SS
	99.42		gnd	3391	4003.7270	5649.4859	SS
	100.59		gnd	3392	4024.4957	5622.1866	SS
	100.76		gnd	3393	4007.8180	5610.8709	SS
	95.63		gnd	3394	3940.2723	5745.0404	SS
	92.95		gnd	3395	3916.3109	5764.5800	SS
	94.55		gnd	3396	3942.6468	5805.2129	SS
	95.71		gnd	3397	3968.0582	5787.1239	SS
	96.04		gnd	3398	3993.3255	5787.8517	SS
	96.07		gnd	3399	3978.2620	5813.3833	SS
	95.84		gnd	3400	3957.2096	5834.7105	SS
	94.11		gnd	3401	3931.7785	5856.9444	SS
	95.49		gnd	3402	3810.0983	5677.6067	SS
	94.39		gnd	3403	3811.7504	5707.7240	SS
	92.76		gnd	3404	3813.9338	5740.6068	SS
	91.41		gnd	3405	3815.8955	5779.2704	SS
	90.08		gndwet	3406	3821.2810	5818.8677	SS
	90.11		begincl	3407	3812.5422	5804.3162	SS
	89.39		clflow	3408	3800.6633	5829.2447	SS
	88.94		clsprd*	3409	3793.2110	5850.0251	SS
	90.25		bswet	3410	3763.3980	5824.6066	SS
	93.45		A5hub	3411	3732.9121	5852.9329	SS
	91.11		gnd	3412	3791.8865	5798.9031	SS
	92.63		gnd	3413	3793.5997	5758.9822	SS
	93.91		gnd	3414	3800.0474	5720.1255	SS
	96.27		gnd	3415	3788.2652	5682.2970	SS
	97.35		gnd	3416	3760.7723	5670.6430	SS
	97.87		gnd	3417	3749.6122	5706.2194	SS
	102.68		d*7=?	3418	3767.1247	5505.2896	SS
	103.89		tsclberm	3419	3780.0896	5512.5578	SS
	104.12		topclbrm	3420	3783.3552	5483.9816	SS
	102.83		topclbrm	3421	3774.5736	5457.2128	SS
	104.34		topclbrm	3422	3782.6558	5438.5423	SS
	101.86		bsbrmts*	3423	3791.5945	5440.3536	SS
	101.95		bsbrmts*	3424	3801.3399	5430.3842	SS
	101.73		d*6	3425	3748.4427	5503.7062	SS
	102.62		d*5	3426	3742.9939	5464.3102	SS
	103.57		d*4	3427	3722.4252	5429.0523	SS
	104.30		d*3	3428	3708.8546	5404.2381	SS
	105.32		d*2	3429	3681.3256	5393.2024	SS
	104.94		d*1=G7	3430	3674.6728	5412.3498	SS
	104.47		gnd	3431	3714.2072	5465.1769	SS
	105.78		gnd	3432	3659.2179	5471.7242	SS
	105.69		gnd	3433	3665.1208	5442.4196	SS
	104.68		gnd	3434	3653.8078	5460.2248	SS
	104.29		gnd	3435	3685.8391	5475.1464	SS
	103.90		gnd	3436	3713.8244	5489.2264	SS
	103.12		gnd	3437	3691.6999	5506.8067	SS
	103.67		gnd	3438	3660.7609	5482.8607	SS
	102.51		gndwet	3439	3740.1819	5432.6450	SS
	103.91		gnd	3440	3759.5020	5407.2382	SS

JOB #5 612 brentwood dist [5032]

Bearing	Distance	Elev	Descrip	Pnt.	Northing	Easting	Type
-----01-17-2025-----13:40:44-----D:...\BMHOME10							
	105.12		gnd	3441	3776.4221	5376.0058	SS
	106.49		gnd	3442	3792.1686	5345.5526	SS
	106.62		gnd	3443	3774.1755	5329.3787	SS
	106.07		gnd	3444	3743.3747	5319.9634	SS
	105.38		gnd	3445	3727.5600	5348.3130	SS
	104.95		gnd	3446	3751.2065	5367.9185	SS
	103.85		gnd	3447	3737.0395	5400.1328	SS
	105.34		gnd	3448	3688.2509	5367.2836	SS
	104.11		gnd	3449	3701.6364	5425.9184	SS
	105.76		clrd	3450	3842.9571	5396.4244	SS
	107.23		clrd	3451	3861.6472	5370.8982	SS
	108.24		edgwds	3452	3752.7567	5262.0567	SS
	106.39		edgwds	3453	3716.7231	5292.0362	SS
	105.52		edgwds	3454	3691.0731	5330.3374	SS
	105.00		edgwds	3455	3662.0182	5362.3449	SS
	105.42		edgwds	3456	3632.5201	5389.6760	SS
	104.42		edgwds	3457	3613.4620	5421.6986	SS
	103.82		edgwds	3458	3595.6234	5456.1232	SS
	103.15		edgwds	3459	3577.6432	5491.4351	SS
	102.92		edgwds**	3460	3563.8134	5534.4580	SS
	102.89		edgwds**	3461	3544.4881	5570.4254	SS
	102.94		edgwds**	3462	3512.8484	5593.7940	SS
	104.12		os	3463	3515.9675	5656.0557	SS
	105.32		os	3464	3518.2319	5686.1749	SS
	109.27		os	3465	3525.1463	5713.8213	SS
	113.28		A2hub	3466	3530.9668	5730.4991	SS
	114.18		ts	3467	3539.0915	5749.2784	SS
	112.96		ts	3468	3515.0505	5751.2043	SS
	109.44		ts	3469	3490.4118	5750.9936	SS
	105.76		bsrd?	3470	3455.7165	5747.4937	SS
	107.84		flag**	3471	3407.1954	5691.6845	SS
	103.18		F3	3472	3364.0066	5589.5574	SS
	103.32		F2	3473	3352.0880	5608.0894	SS
	102.89		F1	3474	3334.5140	5629.5989	SS
	103.10		RT4 H1	3475	3326.5752	5652.7229	SS
	103.20		H2	3476	3334.3903	5698.0013	SS
	102.25		H3	3477	3329.1413	5739.2723	SS
	102.22		EDGWDS	3478	3371.7507	5551.8869	SS
	102.83		GND	3479	3409.6682	5552.1781	SS
	103.10		GND	3480	3440.6495	5551.3021	SS
	103.13		CLRD	3481	3479.2182	5553.9766	SS
	103.17		GND	3482	3516.5178	5557.6462	SS
	103.32		GND	3483	3531.6947	5517.0433	SS
	102.98		CLRD	3484	3500.5442	5504.3093	SS
	102.81		GND	3485	3456.8931	5492.9905	SS
	102.55		GNDWET	3486	3413.7719	5482.0239	SS
	102.61		EDGWDS	3487	3367.5355	5471.9087	SS
	102.82		EDGWDS	3488	3373.1636	5428.6246	SS
	103.00		GND	3489	3411.6430	5427.8814	SS
	103.18		GND	3490	3458.2414	5432.9240	SS
	104.27		GND	3491	3493.3561	5442.1127	SS
	104.21		CLRD	3492	3518.7681	5441.2025	SS
	103.78		GND	3493	3555.7485	5447.2117	SS
	104.73		GND	3494	3566.9129	5402.0126	SS
	105.08		CLRD	3495	3528.5781	5392.8323	SS
	104.57		GND	3496	3484.3233	5382.1804	SS
	103.57		GND	3497	3435.7193	5372.3946	SS
	103.32		EDGWDS	3498	3377.5694	5363.8837	SS



JOB #5 612 brentwood dist [5032]

Bearing	Distance	Elev	Descrip	Pnt.	Northing	Easting	Type
-----01-17-2025-----13:40:44-----D:...\BMHOME10							
	104.07		EDGWDS	3499	3377.6761	5310.8514	SS
	104.36		GND	3500	3427.7966	5316.5690	SS
	104.83		GND	3501	3472.2310	5319.5530	SS
	105.54		GND	3502	3506.5725	5319.3159	SS
	105.48		CLRD	3503	3537.2751	5320.0900	SS
	105.52		GNDWET	3504	3593.0965	5331.5519	SS
	105.68		GND	3505	3634.7657	5330.0890	SS
	106.50		GND	3506	3677.0806	5280.6415	SS
	106.43		GND	3507	3635.7241	5263.9946	SS
	106.46		GND	3508	3594.6709	5255.7161	SS
	106.67		GND	3509	3565.9297	5252.4351	SS
	106.11		CLRD	3510	3526.7487	5250.7656	SS
	105.99		GND	3511	3478.3370	5242.5701	SS
	105.39		GND	3512	3439.1716	5225.1355	SS
	106.04		EDGWDS	3513	3397.1712	5201.0532	SS
	107.12		EDGWDS	3514	3398.5287	5145.1419	SS
	107.12		GND	3515	3444.2376	5143.0344	SS
	106.94		GND	3516	3480.6743	5150.6784	SS
	107.48		CLRD	3517	3518.7792	5160.1574	SS
	108.16		GND	3518	3568.3796	5167.7185	SS
	107.63		GND	3519	3617.9026	5181.2017	SS
	109.04		SFBSA61	3520	3727.0656	5219.9009	SS
	108.87		SLTFCBS	3521	3686.9192	5193.9476	SS
	109.14		SLTFCBS	3522	3653.4778	5167.3284	SS
	109.50		SLT@SPWY	3523	3625.8553	5126.9947	SS
	109.02		SPY NOTV	3524	3630.6257	5108.7607	SS
	109.44		EDGWTR	3525	3606.5541	5119.0548	SS
	109.50		SLTFNC	3526	3590.2788	5117.3608	SS
	110.17		SLTFNC	3527	3595.1148	5081.6992	SS
	111.98		SLTFNC	3528	3625.7055	5056.2182	SS
	112.54		SLTFNC	3529	3628.5636	5029.5404	SS
	107.62		GND	3530	3623.3194	5190.6721	SS
	108.42		GND	3531	3569.8304	5149.4405	SS
	107.81		GND	3532	3516.1707	5130.9351	SS
	107.04		GND	3533	3468.4043	5113.2096	SS
	107.30		GND	3534	3434.4197	5097.7392	SS
	107.89		EDGWDS	3535	3408.4188	5091.9133	SS
	109.07		EDGWDS	3536	3428.1127	5050.7530	SS
	108.61		GND	3537	3470.1256	5059.2907	SS
	108.81		CLRD	3538	3520.3973	5070.2356	SS
	109.85		GND	3539	3563.9202	5072.9289	SS
	111.88		SLTFNC	3540	3588.3154	5024.8003	SS
	110.71		SLTFNC	3541	3540.5585	5016.7230	SS
	110.33		STFCCLRD	3542	3523.8322	5013.8732	SS
	110.22		SLTFNC	3543	3506.8282	5018.2602	SS
	110.15		SLTFNC	3544	3494.9453	5028.8500	SS
	110.77		SLTFNC	3545	3467.2257	5018.9578	SS
	110.71		STFCCRWD	3546	3427.6842	5012.6711	SS
	109.77		CORWDS	3547	3394.7004	5009.0509	SS
	112.11		BS	3548	3414.5123	4935.9918	SS
	114.18		TS	3549	3406.2976	4932.3517	SS
	112.57		BS	3550	3431.5989	4936.5640	SS
	114.59		TS	3551	3435.2402	4934.5299	SS
	113.86		BS	3552	3443.7791	4928.9027	SS
	117.36		TS	3553	3471.3262	4918.5223	SS
	117.16		TS	3554	3492.1926	4940.3659	SS
	112.58		BS	3555	3473.8536	4966.9110	SS
	113.36		TS	3556	3465.2730	4977.4501	SS

JOB #5 612 brentwood dist [5032]

Bearing	Distance	Elev	Descrip	Pnt.	Northing	Easting	Type
-----01-17-2025-----13:40:44-----D:...\BMHOME10							
	111.94	BS	3557	3463.2848	4979.4603	SS	
	110.52	LOW	3558	3423.2293	4986.4541	SS	
	110.78	GND**	3559	3453.3748	5002.5490	SS	
	112.53	GND**	3560	3438.0313	4979.6005	SS	
	110.70	BS	3561	3494.0120	5005.7043	SS	
	112.75	TS	3562	3495.9212	5001.6872	SS	
	111.79	BS4'W	3563	3505.2828	4987.1365	SS	
	115.58	OS	3564	3514.5125	4968.6648	SS	
	117.01	TS***	3565	3534.2772	4962.6511	SS	
	114.68	OS	3566	3549.9564	4985.5806	SS	
	117.40	CORTS	3567	3591.7793	4977.6996	SS	
	111.14	BS	3568	3612.8185	5005.4179	SS	
	111.45	BS	3569	3576.0550	5001.5221	SS	
	111.62	BS	3570	3539.4876	4998.0520	SS	
	111.91	TS**	3571	3530.8781	5010.5465	SS	
	112.35	TS	3572	3508.9589	5007.1831	SS	
	110.47	BS	3573	3509.1486	5010.5906	SS	
	112.54	TS	3574	3568.0731	5017.9361	SS	
	118.01	PADHYD**	3575	3705.5611	4980.6940	SS	
	118.04	PADHYD**	3576	3703.7742	4978.5471	SS	
	117.74	CORTS	3577	3614.3393	4959.3677	SS	
	117.75	TS@STONE	3578	3684.1320	4972.0031	SS	
	117.87	TS@STONE	3579	3697.4693	4974.4030	SS	
	118.70	TS	3580	3746.1932	4973.7737	SS	
	117.14	TSCL6WST	3581	3756.0838	4982.3994	SS	
	113.55	CLSTONE	3582	3745.6733	5007.8074	SS	
	113.67	GNDOS	3583	3716.9667	5000.1091	SS	
	114.05	CLSTONE	3584	3688.2078	4992.8187	SS	
	113.50	OS	3585	3649.1959	4992.5474	SS	
	110.30	BSSWALE	3586	3645.7227	5011.8743	SS	
	111.10	TS	3587	3629.7242	5077.8638	SS	
	111.87	TS	3588	3638.5386	5047.7262	SS	
	111.68	TS	3589	3648.6043	5020.7670	SS	
	109.09	CLSW@PND	3590	3663.7371	5021.7069	SS	
	109.43	STNS@PND	3591	3677.8092	5013.7499	SS	
	109.60	STNS@PND	3592	3688.6164	5014.0997	SS	
	109.37	EDGPOND	3593	3714.8193	5023.9077	SS	
	109.39	CLST@PND	3594	3735.5012	5030.2659	SS	
	109.52	EDGPOND	3595	3746.1541	5049.1757	SS	
	109.47	EDGPOND	3596	3749.5784	5088.4871	SS	
	109.46	EDGPOND	3597	3750.2268	5131.8619	SS	
	120.73	TS	3598	3787.8520	4978.9579	SS	
	114.40	BS	3599	3802.6250	4981.2950	SS	
	115.89	EP	3600	3817.5095	4984.3919	SS	
	115.46	EP	3601	3812.7613	5017.6821	SS	
	113.94	BS	3602	3799.1213	5013.5158	SS	
	119.00	TS	3603	3786.3420	5010.5417	SS	
	117.65	TSTOPOND	3604	3773.8380	5011.2992	SS	
	116.43	TSTOPOND	3605	3770.0733	5046.5450	SS	
	117.06	TS	3606	3781.8264	5049.7414	SS	
	113.60	BS	3607	3793.6545	5052.1493	SS	
	115.16	EP	3608	3807.7740	5055.5535	SS	
	114.68	EP	3609	3805.3819	5096.9750	SS	
	112.84	BS	3610	3790.6803	5093.6045	SS	
	116.02	TS	3611	3780.0455	5089.9757	SS	
	115.41	TSTOPOND	3612	3771.8955	5088.3690	SS	
	113.26	TSTOPOND	3613	3765.9703	5124.9630	SS	
	114.73	TS	3614	3784.3805	5129.8671	SS	

JOB #5 612 brentwood dist [5032]

Bearing	Distance	Elev	Descrip	Pnt.	Northing	Easting	Type
-----01-17-2025-----13:40:44-----D:...\BMHOME10							
	112.77		BS	3615	3791.6651	5131.4815	SS
	114.33		EP	3616	3803.9482	5136.3016	SS
	112.67		TSTOPOND	3617	3762.1152	5158.8860	SS
	113.67		TS	3618	3780.4932	5168.9021	SS
	112.61		BS	3619	3786.9375	5173.3479	SS
	110.38		CLBERM**	3620	3733.0836	5209.1172	SS
	110.52		CLBERM**	3621	3701.2614	5192.6919	SS
	110.56		CLBERM**	3622	3669.7803	5167.5552	SS
	110.69		CLBERM**	3623	3644.9364	5136.9257	SS
	110.65		CLBERM6W	3624	3632.6532	5118.1571	SS
	104.68		sthubA2C	3625	3508.3584	6010.8311	SS
	107.58		sthubA2A	3626	3412.6444	5696.0341	SS
	108.72		sthubA2B	3627	3296.0480	5879.6767	SS
	102.97		FNDAXLE	3628	3284.6448	5719.1497	TRA
	102.10		tsendbrm	3629	4140.9779	5689.8311	SS
	99.32		bsend**	3630	4131.2229	5687.3527	SS
	98.40		bschstfc	3631	4128.5925	5692.5856	SS
	96.93		<chA	3632	4129.8112	5712.4646	SS
	96.47		<chA	3633	4137.5032	5720.2355	SS
	95.90		<chA	3634	4138.7440	5735.6368	SS
	95.27		chA	3635	4134.1432	5750.4578	SS
	94.84		chA	3636	4136.4085	5755.2591	SS
	93.97		chA	3637	4133.1983	5775.8904	SS
	95.50		ts	3638	4119.9151	5770.2789	SS
	97.06		ts	3639	4119.6013	5742.6704	SS
	97.72		ts	3640	4123.8343	5721.6555	SS
	99.40		ts	3641	4123.0706	5693.8322	SS
	98.88		bs****	3642	4117.2106	5682.9420	SS
	98.89		bs****	3643	4108.7193	5677.9925	SS
	98.76		chB	3644	4114.3917	5689.8876	SS
	97.51		chB	3645	4111.6257	5709.1444	SS
	97.13		chB	3646	4101.6596	5721.4696	SS
	96.19		chB	3647	4111.2122	5742.0371	SS
	95.19		chB	3648	4111.4832	5772.3040	SS
	88.82		int chs	3649	4140.3604	5822.5214	SS
	95.92		ts	3650	4104.9265	5769.0610	SS
	97.34		ts	3651	4104.3592	5742.8890	SS
	98.09		ts	3652	4094.8258	5715.5877	SS
	99.57		ts	3653	4105.7009	5685.2509	SS
	96.89		gnd	3654	4075.6951	5731.7866	SS
	95.82		gnd	3655	4050.0414	5767.7806	SS
	96.06		gnd	3656	4040.1347	5803.2949	SS
	96.57		gnd	3657	4024.5383	5759.5875	SS
	96.76		gnd	3658	4047.2044	5730.4990	SS
	97.59		gnd	3659	4064.2850	5707.0665	SS
	97.53		gnd	3660	4032.3395	5700.0262	SS
	98.66		gnd	3661	4057.5331	5677.9753	SS
	100.58		gnd	3662	4056.8411	5651.8309	SS
	100.62		gnd	3663	4028.4972	5646.3213	SS
	99.73		gnd	3664	4002.1695	5632.1996	SS
	100.55		gnd	3665	4014.8255	5610.1208	SS
	101.14		gnd	3666	4021.6249	5591.1082	SS
	100.93		gnd	3667	4037.4086	5598.0042	SS
	101.71		gnd	3668	4038.7541	5574.5812	SS
	101.67		gnd	3669	4013.4069	5559.7938	SS
	102.23		gnd	3670	4001.3247	5526.4891	SS
	104.21		bs	3671	4017.8652	5480.0262	SS
	110.34		ts	3672	4028.1672	5473.9669	SS

JOB #5 612 brentwood dist [5032]

Bearing	Distance	Elev	Descrip	Pnt.	Northing	Easting	Type
-----01-17-2025-----13:40:44-----D:...\BMHOME10							
		111.04	ts	3673	4047.4485	5488.8149	SS
	103.67		bs	3674	4037.1235	5506.3067	SS
	103.25		bs	3675	4056.5018	5523.6704	SS
	110.93		ts	3676	4055.3836	5505.6045	SS
	110.43		sltfnc	3677	4059.4099	5506.3103	SS
	102.91		sltfnc	3678	4067.9502	5528.5138	SS
	102.75		sltfnc<	3679	4090.2307	5556.1360	SS
	102.06		sltfnc	3680	4089.6341	5579.6688	SS
	102.37		sltfnc	3681	4088.7090	5617.6355	SS
	101.47		sltfnc	3682	4086.2051	5642.7760	SS
	100.39		sltfnc	3683	4091.9961	5663.2280	SS
	99.80		sfsp	3684	4101.5237	5675.3902	SS
	104.45		os	3685	4113.6129	5659.7605	SS
	105.72		os	3686	4101.6300	5643.1853	SS
	110.95		tsberm	3687	4118.3651	5634.9200	SS
	111.10		tsberm	3688	4117.0867	5597.5234	SS
	110.76		tsberm	3689	4113.4707	5565.1005	SS
	110.98		tsberm	3690	4102.4168	5534.7841	SS
	110.69		tsberm	3691	4088.7083	5514.9139	SS
	110.09		tsberm	3692	4070.0400	5508.6870	SS
	108.33		sltfnc	3693	4003.3294	5353.3072	SS
	108.51		sltfnc	3694	4021.0685	5386.1811	SS
	109.87		sltfnc	3695	4029.9656	5419.2160	SS
	108.72		sltfnc	3696	4039.0983	5453.1859	SS
	108.21		sltfnc	3697	4046.5887	5476.9946	SS
	110.09		gnd	3698	4061.3945	5473.2068	SS
	109.83		gnd	3699	4049.9005	5433.6548	SS
	110.76		gnd	3700	4038.5054	5391.1835	SS
	107.64		bsberm	3701	4026.6929	5440.9978	SS
	107.50		bsberm	3702	4030.4899	5465.6323	SS
	107.98		bsberm	3703	4040.9641	5476.4387	SS
	109.86		ts	3704	4021.9922	5469.4220	SS
	109.08		ts	3705	4016.7254	5447.1125	SS
	107.10		og@piles	3706	4002.9414	5417.1173	SS
	106.16		og@piles	3707	4009.5951	5446.1576	SS
	104.81		og@piles	3708	4011.3165	5467.6491	SS
	103.20		gnd	3709	4001.9763	5496.7268	SS
	102.14		gnd	3710	3993.7723	5523.9998	SS
	101.56		gnd	3711	3985.3486	5552.3864	SS
	100.69		gnd	3712	3944.0562	5560.3608	SS
	102.46		gnd	3713	3967.5848	5513.7416	SS
	103.62		gnd	3714	3984.2854	5480.0965	SS
	105.20		gnd	3715	3969.1561	5455.5596	SS
	105.41		gnd	3716	3957.3808	5435.9040	SS
	106.54		gnd	3717	3984.1272	5416.2130	SS
	106.51		gnd	3718	3977.6746	5390.2184	SS
	105.65		ch	3719	3952.8061	5407.9332	SS
	107.55		ts	3720	3949.5235	5402.0351	SS
	108.43		ts	3721	3971.9021	5379.4623	SS
	106.51		ch	3722	3977.6329	5388.5086	SS
	107.48		ts	3723	3981.2689	5394.5686	SS
	106.82		ts	3724	3961.0749	5410.9456	SS
	105.32		gnd	3725	3955.7451	5437.0400	SS
	104.62		rdway	3726	3930.1318	5456.5216	SS
	103.56		gnd	3727	3937.7909	5477.4543	SS
	103.63		gnd	3728	3946.1211	5485.1764	SS
	104.21		gnd	3729	3925.1288	5431.8591	SS
	106.02		gnd	3730	3921.9624	5412.2089	SS



JOB #5 612 brentwood dist [5032]

Bearing	Distance	Elev	Descrip	Pnt.	Northing	Easting	Type
-----01-17-2025-----13:40:44-----D:...\BMHOME10							
	106.93		gnd	3731	3922.7257	5385.9627	SS
	108.34		gnd	3732	3935.3528	5352.6456	SS
	108.39		gnd	3733	3965.1806	5356.9377	SS
	107.89		gnd	3734	3994.2046	5363.5679	SS
	106.70		gnd	3735	3925.4147	5362.3156	SS
	105.56		gnd	3736	3911.9727	5404.4481	SS
	113.09		a3hub	3737	3527.3065	5769.3539	SS
	108.98		gnd	3738	3521.5054	5793.5787	SS
	108.72		gnd	3739	3495.4350	5777.9404	SS
	108.53		gnd	3740	3485.1371	5745.0168	SS
	106.38		os	3741	3462.5873	5775.1018	SS
	110.81		@bldr8d	3742	3518.7321	5725.0717	SS
	107.14		gnd	3743	3491.3650	5716.7075	SS
	105.22		bsrd	3744	3446.6874	5707.2082	SS
	104.43		bs	3745	3426.4056	5760.0620	SS
	105.06		bs	3746	3398.5447	5779.3900	SS
	105.50		2BLDRS8D	3747	3415.2214	5776.3928	SS
	103.83		gndbs	3748	3376.7759	5765.1513	SS
	105.76		gnd	3749	3372.7989	5809.7133	SS
	107.44		gnd	3750	3353.4433	5836.1399	SS
	107.44		gnd	3751	3356.2451	5857.4550	SS
	108.34		gnd	3752	3332.2895	5895.8739	SS
	106.74		gnd	3753	3332.4985	5849.9700	SS
	104.94		gnd	3754	3324.0164	5817.1873	SS
	103.18		gnd	3755	3351.0693	5780.4166	SS
	102.89		gnd	3756	3353.6714	5737.3924	SS
	101.46		gnd	3757	3299.3234	5746.7695	SS
	101.13		gnd	3758	3286.2484	5781.7514	SS
	101.08		gnd	3759	3285.2019	5763.4817	SS
	102.08		H4	3760	3305.8513	5762.8072	SS
	102.28		H3	3761	3329.5652	5739.0177	SS
	102.10		gnd	3762	3309.2888	5684.6552	SS
	103.90		bs	3763	3344.6055	5680.6792	SS
	103.01		gnd	3764	3357.2085	5728.0964	SS
	104.40		bs	3765	3398.6894	5732.5055	SS
	105.63		gnd	3766	3378.9590	5705.3130	SS
	106.61		gnd	3767	3374.9221	5668.6056	SS
	106.86		gnd	3768	3381.3881	5647.9382	SS
	105.05		gnd	3769	3365.0848	5624.8020	SS
	105.73		gnd	3770	3387.6877	5618.2286	SS
	107.45		edgbldr1	3771	3402.0018	5653.8354	SS
	107.36		edgbldr2	3772	3421.0425	5689.5992	SS
	105.56		edgbldr3	3773	3449.2654	5665.7513	SS
	106.19		edgbldr4	3774	3426.6586	5640.9901	SS
	105.34		@bld4x10	3775	3436.0176	5609.5468	SS
	105.24		gnd	3776	3460.7498	5682.0386	SS
	105.17		gnd	3777	3503.5800	5681.6257	SS
	100.92		H5	3778	3278.1024	5792.5149	SS
	101.51		porcpine	3779	3266.5202	5830.4191	SS
	100.12		H6	3780	3217.8579	5854.5443	SS
	99.85		H7end	3781	3189.5974	5889.7900	SS
	100.79		gnd	3782	3206.6811	5925.5653	SS
	101.33		gnd	3783	3231.0706	5964.0579	SS
	102.48		gnd	3784	3276.3007	5976.9730	SS
	103.15		gnd	3785	3305.1385	5985.5773	SS
	103.55		gnd	3786	3345.7153	5988.5531	SS
	104.31		gnd	3787	3378.6849	5963.9094	SS
	104.75		gnd	3788	3400.3952	5940.0819	SS

JOB #5 612 brentwood dist [5032]

Bearing	Distance	Elev	Descrip	Pnt.	Northing	Easting	Type
-----01-17-2025-----13:40:44-----D:...\BMHOME10							
	105.16		gnd	3789	3415.6076	5905.4218	SS
	104.97		gnd	3790	3413.8709	5861.3476	SS
	105.51		gnd	3791	3389.7299	5821.4547	SS
	107.52		gnd	3792	3361.3198	5855.9511	SS
	107.36		edgbldr1	3793	3377.2606	5870.2312	SS
	107.83		edgbldr2	3794	3366.9147	5891.8229	SS
	106.41		edgbldr3	3795	3392.7201	5887.0127	SS
	107.79		@bldr10d	3796	3377.0974	5913.2036	SS
	107.67		gnd	3797	3358.3938	5931.2778	SS
	107.01		gnd	3798	3331.9798	5947.0318	SS
	106.90		gnd	3799	3300.1477	5947.9137	SS
	106.41		gnd	3800	3261.5010	5934.7004	SS
	104.77		@FNDNAIL	3801	3247.9601	5944.8701	SS
	104.64		gnd	3802	3243.4301	5896.8191	SS
	103.15		gnd	3803	3249.5189	5871.1166	SS
	104.13		gnd	3804	3290.6638	5838.1846	SS
	103.78		gnd	3805	3310.8023	5809.5827	SS
	106.22		gnd	3806	3300.4180	5855.1632	SS
	107.84		gnd	3807	3325.1233	5878.4775	SS
	109.10		ts	3808	3317.4205	5908.0597	SS
	110.15		ts	3809	3291.5925	5906.5397	SS
	109.77		ts	3810	3278.5901	5898.6866	SS
	103.79		gnd	3811	3414.3520	5965.0535	SS
	104.77		gnd	3812	3414.0333	5998.4052	SS
	104.02		gnd	3813	3433.3985	5941.4805	SS
	104.74		gnd	3814	3418.5272	5906.9170	SS
	104.46		gnd	3815	3441.5577	5888.8780	SS
	104.91		gnd	3816	3432.8986	5854.1895	SS
	105.03		gnd	3817	3418.2398	5815.3322	SS
	104.01		edgbldr1	3818	3472.1698	5940.2587	SS
	104.85		edgbldr2	3819	3462.5175	5954.8955	SS
	103.75		edgbldr3	3820	3500.7277	5971.8306	SS
	103.64		gnd	3821	3486.5933	5998.7773	SS
	104.39		gnd	3822	3452.1117	5981.2952	SS
	103.34		gnd	3823	3510.9818	5977.3237	SS
	102.62		gnd	3824	3498.9022	5934.3334	SS
	103.41		gnd	3825	3484.2931	5888.1797	SS
	104.24		gnd	3826	3475.8615	5841.8271	SS
	105.74		gnd	3827	3460.4071	5806.3379	SS
	106.81		gnd	3828	3507.4006	5807.8734	SS
	104.38		gnd	3829	3509.2161	5864.8236	SS
	106.46		gnd	3830	3541.4115	5830.3529	SS
	110.21		gnd	3831	3546.8988	5793.9590	SS
	113.64		gnd	3832	3550.8310	5762.4767	SS
	111.77		gnd	3833	3578.6584	5767.9192	SS
	109.21		gnd	3834	3602.2428	5790.7714	SS
	107.44		gnd	3835	3632.2450	5818.3543	SS
	101.76		gnd	3836	3662.7832	5841.0571	SS
	101.13		edgbldr1	3837	3684.6065	5846.6075	SS
	104.12		edgbldr2	3838	3638.9305	5869.6568	SS
	98.44		edgbldr3	3839	3681.8560	5885.1265	SS
	106.58		gnd	3840	3610.7344	5845.3605	SS
	107.03		gnd	3841	3564.2595	5836.6518	SS
	104.37		gnd	3842	3539.9413	5872.3674	SS
	104.50		edgbldr1	3843	3580.0608	5892.6520	SS
	105.85		edgbldr2	3844	3605.2121	5889.8557	SS
	103.78		edgbldr3	3845	3583.0982	5916.5908	SS
	105.37		gnd	3846	3615.9520	5927.0271	SS

JOB #5 612 brentwood dist [5032]

Bearing	Distance	Elev	Descrip	Pnt.	Northing	Easting	Type
-----01-17-2025-----13:40:44-----D:...\BMHOME10							
	97.89		gnd	3847	3641.9937	5951.1905	SS
	94.50		gnd	3848	3685.8699	5943.0280	SS
	92.72		gnd	3849	3698.9118	5977.9469	SS
	96.74		gnd	3850	3656.9860	5988.9475	SS
	99.85		gnd	3851	3600.4206	5997.4470	SS
	99.92		gnd	3852	3588.8231	5959.1911	SS
	100.78		gnd	3853	3597.6221	6033.1844	SS
	105.30		gnd	3854	3551.7447	6015.2427	SS
	102.63		gnd	3855	3543.5133	5979.8626	SS
	102.88		gnd	3856	3520.2201	5969.0108	SS
	101.25		bs	3857	3561.3234	5941.3407	SS
	102.53		bs	3858	3542.3946	5912.1563	SS
	102.09		gnd	3859	3526.0599	5949.3591	SS
	112.83		ts	3860	3562.8710	5741.4530	SS
	108.33		gnd	3861	3606.1614	5757.3733	SS
	104.43		gnd	3862	3653.1410	5767.4532	SS
	100.81		@8d area	3863	3684.6569	5772.7410	SS
	97.52		gnd	3864	3711.4550	5782.8252	SS
	103.72		10d blldr	3865	3656.5608	5752.5437	SS
	111.12		gnd	3866	3576.5506	5735.4248	SS
	104.64		gnd	3867	3622.7261	5733.6406	SS
	100.36		gnd	3868	3668.9890	5725.6743	SS
	98.73		gnd	3869	3696.9166	5724.8305	SS
	102.04		gnd	3870	3637.0170	5691.5480	SS
	106.08		gnd	3871	3592.8020	5706.1035	SS
	103.56		gnd	3872	3597.9673	5669.3444	SS
	106.97		gnd	3873	3567.1694	5698.5167	SS
	103.91		gnd	3874	3558.6260	5654.1503	SS
	105.32		gndbs	3875	3542.5420	5684.9297	SS
	104.12		gnd	3876	3526.5354	5653.9619	SS
	106.61		gnd	3877	3528.8160	5696.8034	SS
	109.41		fr blldr1	3878	3562.9785	5713.6679	SS
	106.59		bk blldr2	3879	3578.8073	5699.7639	SS
	112.09		ts	3880	3550.2269	5727.5581	SS
	111.99		ts2	3881	3566.0799	5733.3295	SS
	113.58		ts3**	3882	3553.5050	5765.2825	SS
	110.27		edgrks5*	3883	3503.8679	5730.3386	SS
	81.13		int2ch**	3884	4052.8520	6081.1220	SS
	81.03		chan	3885	4035.4742	6105.3890	SS
	80.64		chan	3886	4060.7236	6144.5542	SS
	80.98		B13	3887	3979.7445	6225.7918	SS
	81.03		LT3B14	3888	3966.2682	6258.8648	SS
	81.18		B15DOWN	3889	3939.3192	6276.6880	SS
	81.75		B16	3890	3918.8364	6266.2661	SS
	82.32		B17	3891	3894.7956	6241.5721	SS
	82.32		B19	3892	3867.3391	6231.2515	SS
	81.60		B18	3893	3875.6084	6241.6468	SS
	82.63		B20	3894	3858.5182	6191.3473	SS
	83.12		B21	3895	3876.7869	6162.7534	SS
	82.68		chan3'w	3896	3837.9189	6102.9640	SS
	82.30		chan3'w	3897	3846.8834	6121.7051	SS
	82.20		chan3'w	3898	3839.8400	6126.8877	SS
	81.94		chan3'w	3899	3842.1514	6161.5489	SS
	81.37		chan3'w	3900	3852.9886	6184.2224	SS
	83.06		C1	3901	3828.0004	6193.2038	SS
	83.11		C2	3902	3834.2135	6216.5674	SS
	82.07		RT2C3	3903	3811.4138	6257.6504	SS
	83.02		RT2C4	3904	3763.8090	6253.2513	SS

JOB #5 612 brentwood dist [5032]

Bearing	Distance	Elev	Descrip	Pnt.	Northing	Easting	Type
-----01-17-2025-----13:40:44-----D:...\BMHOME10							
	84.42		RT6C6	3905	3712.5183	6193.9480	SS
	85.87		C7	3906	3725.4716	6149.4281	SS
	86.75		C9	3907	3774.9781	6082.9417	SS
	86.49		RT2C10	3908	3795.0991	6043.6556	SS
	85.02		LT3C11	3909	3807.1187	6061.6043	SS
	85.08		C12	3910	3824.5193	6084.2713	SS
	84.31		C13	3911	3822.8775	6111.5426	SS
	83.88		C14	3912	3827.4894	6148.2736	SS
	84.17		C15>C1	3913	3836.5464	6165.8825	SS
	87.63		TS	3914	3898.9682	6208.5978	SS
	85.33		GND	3915	3929.9482	6220.5139	SS
	84.24		GND	3916	3947.2208	6202.8602	SS
	88.05		TS	3917	3901.5175	6188.0518	SS
	87.39		TS	3918	3892.5361	6147.0400	SS
	85.66		GND	3919	3940.1650	6139.5065	SS
	86.05		GND	3920	3955.5885	6100.9778	SS
	88.29		GND	3921	3886.9834	6100.4822	SS
	86.92		TS	3922	3862.3340	6070.0582	SS
	89.43		TS	3923	3889.6463	6069.5791	SS
	89.33		GND	3924	3921.6816	6073.8163	SS
	86.71		GND	3925	3960.2393	6084.0582	SS
	87.50		GND	3926	3978.4641	6051.2206	SS
	90.83		GND	3927	3940.2216	6046.4400	SS
	91.48		GND	3928	3911.1570	6043.3033	SS
	88.81		TS	3929	3870.4539	6046.9306	SS
	86.71		A8A	3930	3922.3449	6176.2952	SS
	90.18		TS	3931	3878.1988	6027.6709	SS
	93.29		TS	3932	3917.2794	6026.5940	SS
	90.32		GND	3933	3953.5817	6039.7329	SS
	86.73		GND	3934	3980.2456	6061.7198	SS
	87.68		GND	3935	3994.7728	6025.5565	SS
	92.21		TS	3936	3960.8948	6014.6399	SS
	94.61		GND	3937	3923.0455	5994.3124	SS
	90.76		GND	3938	3881.2605	5990.5174	SS
	91.28		GND	3939	3877.4714	5955.2401	SS
	93.47		GND	3940	3904.0283	5963.8074	SS
	94.33		GND	3941	3919.7401	5908.4685	SS
	92.44		GND	3942	3903.9155	5919.6512	SS
	87.84		CHAN2W	3943	3855.5220	5882.8177	SS
	87.41		CHAN***	3944	3843.3131	5904.8189	SS
	86.92		CHAN	3945	3842.2356	5929.4872	SS
	86.01		CHAN	3946	3830.4767	5957.0981	SS
	85.05		CHAN	3947	3827.1812	6003.1940	SS
	84.14		CHAN	3948	3836.7485	6035.3850	SS
	83.52		CHAN	3949	3836.6606	6067.0747	SS
	92.97		GND	3950	3913.7992	5878.0999	SS
	94.40		GND	3951	3937.2681	5859.7438	SS
	95.42		GND	3952	3951.7074	5881.5601	SS
	95.30		GND	3953	3973.5586	5903.9581	SS
	95.04		GND	3954	3950.6265	5932.6392	SS
	94.41		GND	3955	3929.7172	5913.0954	SS
	94.69		GND	3956	3925.5742	5947.7978	SS
	94.61		GND	3957	3951.1693	5974.5226	SS
	91.79		GND	3958	3977.6015	5990.8481	SS
	87.81		GND	3959	4015.3927	5996.8882	SS
	88.44		GND	3960	4027.7692	5967.9786	SS
	90.91		GND	3961	4025.9178	5932.1501	SS
	94.15		GND	3962	3987.4931	5939.5245	SS



JOB #5 612 brentwood dist [5032]

Bearing	Distance	Elev	Descrip	Pnt.	Northing	Easting	Type
-----01-17-2025-----13:40:44-----D:...\BMHOME10							
	93.38		GND	3963	3979.9133	5962.5120	SS
	94.96		GND	3964	3949.1161	5960.8266	SS
	82.72		CHAN***	3965	4058.7775	6042.5360	SS
	83.92		CHAN***	3966	4057.4940	6007.5646	SS
	84.69		CHAN INT	3967	4077.7814	5949.3250	SS
	94.51		DEERHSE	3968	3931.5158	5981.8926	SS
	85.17		CHAN***	3969	4083.1079	5918.0501	SS
	87.16		CHAN***	3970	4102.9525	5889.4837	SS
	87.15		CHAN	3971	4119.5961	5870.1698	SS
	87.78		CHAN	3972	4136.9866	5856.3252	SS
	92.15		GND	3973	4107.5939	5837.2818	SS
	93.05		GND	3974	4072.9987	5850.2046	SS
	94.15		GND	3975	4036.2976	5864.4193	SS
	92.60		GND	3976	4030.2607	5888.7749	SS
	88.88		GND	3977	4062.3466	5913.7659	SS
	88.82		GND	3978	4044.4953	5938.6732	SS
	90.66		GND	3979	4017.0013	5945.5993	SS
	93.90		GND	3980	4000.2297	5912.9292	SS
	94.07		GND	3981	4019.0540	5884.3321	SS
	95.34		GND	3982	3995.1812	5885.6759	SS
	95.82		GND	3983	3994.0039	5862.1216	SS
	96.21		GND	3984	3980.9304	5828.2452	SS
	95.54		GND	3985	3966.0413	5796.5361	SS
	94.51		GND	3986	3942.8456	5817.1419	SS
	96.19		GND	3987	3970.0838	5848.6161	SS
	94.67		RD	3988	4026.1755	5859.6955	SS
	94.14		RD	3989	4061.5260	5836.7332	SS
	93.62		RD	3990	4106.8050	5804.3096	SS
	94.40		A5AHUB	3991	4150.6208	5776.7255	SS
	95.50		GND	3992	4087.5181	5774.9516	SS
	95.51		GND	3993	4065.4260	5801.5272	SS
	96.44		GND	3994	4040.5424	5794.8096	SS
	96.32		GND	3995	4021.1346	5815.4083	SS
	95.62		GND	3996	4030.5100	5833.3207	SS
	96.09		GND	3997	4001.4192	5845.6976	SS
	105.64		sethub	3998	3530.2550	6043.1282	INT
	86.20		F31	3999	3666.2250	6179.5635	SS
	84.19		+3R5F32	4000	3695.4125	6225.4977	SS
	84.19		F33	4001	3697.3414	6260.4262	SS
	83.65		LT3F34	4002	3736.0917	6291.8127	SS
	82.70		LT10F35	4003	3768.1177	6331.1446	SS
	82.23		LT8**F36	4004	3805.0228	6377.4950	SS
	79.68		RT5F37	4005	3807.2272	6428.6246	SS
	78.91		RT13F38	4006	3792.2606	6472.4202	SS
	133.67		SETHUB P	4007	4275.6958	4489.8051	
	124.00		SETHUB Q	4008	3866.0297	4495.8015	TRA
	124.97		TOPSB**	4009	3918.2811	4437.9275	TRA
	123.12		SETHUB R	4010	3801.3895	4863.1075	TRA
	123.95		SETNEWPK	4011	3717.9484	4560.8535	INT
	124.00		HUB	4012	3866.0434	4495.8329	TRA
	130.37		EP	4013	4649.3955	4776.5580	SS
	129.82		EP	4014	4670.7279	4711.0112	SS
	126.33		<EP	4015	4549.5621	4648.9522	SS
	130.53		EP	4016	4640.7425	4801.6795	SS
	125.55		BSRPRP10	4017	4534.5054	4637.8287	SS
	132.93		OS	4018	4544.3216	4612.2109	SS
	151.57		TS	4019	4559.8549	4562.2966	SS
	150.63		TS	4020	4504.6578	4537.6621	SS

JOB #5 612 brentwood dist [5032]

Bearing	Distance	Elev	Descrip	Pnt.	Northing	Easting	Type
-----01-17-2025-----13:40:44-----D:...\BMHOME10							
	152.01	TS	4021	4434.8038	4514.8046	SS	
	148.88	TS	4022	4423.1697	4512.8264	SS	
	152.98	TS	4023	4425.8265	4496.9369	SS	
	149.46	TS	4024	4390.2161	4486.1067	SS	
	149.21	TS	4025	4356.5456	4470.9912	SS	
	150.73	TS	4026	4331.4920	4461.9341	SS	
	148.45	TS	4027	4307.5543	4439.6476	SS	
	149.70	TS	4028	4272.8951	4431.5223	SS	
	148.95	TS	4029	4236.5818	4434.5476	SS	
	149.29	TS	4030	4212.0860	4437.0181	SS	
	149.25	TS	4031	4181.3782	4431.6601	SS	
	136.67	OS	4032	4181.0734	4460.3531	SS	
	129.18	OS	4033	4171.5540	4488.4943	SS	
	124.25	FDNLPOLE	4034	4162.7298	4518.9698	SS	
	137.47	OS	4035	4228.5027	4460.3327	SS	
	143.99	NLOAK1UP	4036	4240.0014	4442.9278	SS	
	144.82	OS	4037	4285.8612	4444.2146	SS	
	142.05	BS	4038	4326.6274	4470.2687	SS	
	139.05	BSWDWS	4039	4358.4863	4491.0559	SS	
	136.72	BSWDWS	4040	4387.7656	4508.5095	SS	
	135.93	BSINWDS	4041	4408.4850	4519.6872	SS	
	130.98	BS	4042	4407.2922	4545.6615	SS	
	136.08	OSRDGE	4043	4433.2124	4551.3688	SS	
	136.37	OS	4044	4460.3125	4558.4339	SS	
	136.33	OS	4045	4510.4659	4581.1101	SS	
	124.34	CLRPRP10	4046	4495.8954	4624.7892	SS	
	124.92	EP	4047	4489.3190	4634.9016	SS	
	123.96	EP	4048	4452.3694	4626.3349	SS	
	123.57	CORPRP10	4049	4454.7471	4613.9866	SS	
	123.34	CORPRP10	4050	4416.8715	4600.7124	SS	
	124.12	EP	4051	4409.9126	4617.0251	SS	
	124.23	EP	4052	4402.6723	4615.4175	SS	
	124.84	EP	4053	4375.1641	4609.5515	SS	
	124.87	CORBLD	4054	4370.4304	4608.0192	SS	
	122.61	CLRPREND	4055	4375.7267	4586.8792	SS	
	121.85	CLSW8W	4056	4367.2652	4585.5443	SS	
	124.08	TS	4057	4368.5457	4578.0286	SS	
	124.79	TS	4058	4336.0855	4573.9591	SS	
	122.19	CLSW8W	4059	4334.2751	4580.2165	SS	
	122.74	CLSW8W**	4060	4306.7067	4572.3522	SS	
	125.20	TS	4061	4299.9366	4562.0043	SS	
	125.31	TS	4062	4277.2276	4553.8968	SS	
	122.60	CLSW8W	4063	4274.3549	4562.2727	SS	
	123.56	CLSWRCKS	4064	4243.0388	4554.2870	SS	
	125.62	THRSHHD	4065	4267.4781	4585.1115	SS	
	124.10	TS	4066	4244.3198	4548.0860	SS	
	123.59	TS	4067	4208.9506	4535.2545	SS	
	122.82	CLSWALE	4068	4205.9943	4542.8495	SS	
	122.94	CLSWALE	4069	4179.3799	4531.6422	SS	
	129.54	OS	4070	4223.6909	4499.0488	SS	
	129.60	OS	4071	4263.6159	4510.2071	SS	
	129.92	OS	4072	4303.5224	4521.9420	SS	
	129.40	OS	4073	4348.5149	4535.3326	SS	
	133.95	OS	4074	4338.8002	4510.9097	SS	
	133.24	OS	4075	4304.9476	4499.6685	SS	
	124.94	TS	4076	4190.5156	4544.2620	SS	
	124.92	TS	4077	4232.3709	4562.5626	SS	
	125.67	TS	4078	4266.8409	4570.0078	SS	

JOB #5 612 brentwood dist [5032]

Bearing	Distance	Elev	Descrip	Pnt.	Northing	Easting	Type
-----01-17-2025-----13:40:44-----D:...\BMHOME10							
	125.23		TS	4079	4310.1247	4582.4656	SS
	124.78		TS	4080	4353.7383	4592.2310	SS
	124.28		TS@RCKS	4081	4370.4175	4594.0207	SS
	123.21		BSSWALE	4082	4137.0676	4516.7370	SS
	125.19		TS@TNK**	4083	4133.7483	4534.3408	SS
	123.72		CLSWALE	4084	4114.6133	4516.5034	SS
	123.55		LOW	4085	4113.5326	4507.9938	SS
	123.51		CLSWALE	4086	4083.2386	4524.6156	SS
	125.09		EP2.9-BD	4087	4074.0758	4542.0142	SS
	125.06		@BLDR**	4088	4078.3690	4513.2951	SS
	123.81		@BLDR**	4089	4040.1700	4507.2376	SS
	123.70		@BLDR**	4090	4018.4198	4500.5431	SS
	124.50		@BLDR	4091	4021.0681	4487.3039	SS
	125.33		@VENT	4092	4025.4055	4477.3497	SS
	125.91		GND	4093	4071.5176	4486.8193	SS
	125.63		GND	4094	4110.4897	4495.3769	SS
	123.45		ENDRPRP	4095	4072.6763	4525.6526	SS
	121.07		CLRPRP	4096	4045.4622	4522.7589	SS
	119.82		ENDRPRP	4097	4018.7167	4516.1900	SS
	123.23		EP	4098	4035.7154	4533.1873	SS
	121.67		EP	4099	3995.9234	4524.2105	SS
	119.34		CLSWALE	4100	3975.0302	4508.2369	SS
	123.08		TS	4101	3976.9256	4494.0262	SS
	124.99		OS	4102	3982.2968	4467.7070	SS
	124.90		OS	4103	3948.6971	4455.5306	SS
	122.60		TS	4104	3943.5791	4486.8326	SS
	118.71		CLSWALE	4105	3938.9379	4499.9288	SS
	120.90		EP	4106	3936.0118	4510.9265	SS
	120.09		COREP	4107	3897.4795	4502.2214	SS
	118.41		CLSWALE	4108	3889.4705	4491.7131	SS
	122.95		GND	4109	3894.6400	4471.1942	SS
	124.97		DHSB0.8U	4110	3918.2811	4437.9275	SS
	128.20		OS	4111	3956.5448	4433.1535	SS
	130.63		OS	4112	3996.1891	4439.2606	SS
	131.92		OS	4113	4037.6537	4444.6879	SS
	132.50		OS	4114	4078.4792	4453.2818	SS
	132.54		OS	4115	4126.0103	4464.0799	SS
	138.40		OS	4116	4132.1718	4435.1452	SS
	149.25		TS	4117	4150.5360	4407.7675	SS
	140.69		SETHUB@P	4118	4083.2169	4424.3934	SS
	147.07		TS	4119	4110.5052	4411.2676	SS
	147.67		TS	4120	4069.4701	4399.9025	SS
	138.21		OS	4121	4035.9786	4413.1337	SS
	146.80		TS	4122	4036.2888	4390.8284	SS
	143.96		TS?	4123	3983.6283	4384.7406	SS
	134.70		OS	4124	3980.4373	4410.2441	SS
	119.04		HUB	4125	3431.5141	4819.3904	SS
	115.19		BS	4126	3448.2479	4822.4008	SS
	118.11		TS	4127	3463.9776	4824.1808	SS
	119.05		CORPAD*	4128	3468.7366	4831.3017	SS
	119.09		CORPAD*	4129	3476.8583	4823.9918	SS
	118.72		ELEC**	4130	3485.1398	4823.2622	SS
	118.54		ELEC**	4131	3482.0117	4826.7555	SS
	119.18		PTGR	4132	3515.4630	4817.6340	SS
	118.66		EG	4133	3512.7620	4847.8595	SS
	118.43		EG	4134	3489.9116	4844.3875	SS
	117.89		EG	4135	3482.6978	4906.7050	SS
	118.21		EG	4136	3510.0054	4901.8618	SS

JOB #5 612 brentwood dist [5032]

Bearing	Distance	Elev	Descrip	Pnt.	Northing	Easting	Type
-----01-17-2025-----13:40:44-----D:...\BMHOME10							
	118.29	EG	4137	3537.4698	4926.0000	SS	
	117.82	EG	4138	3512.8360	4936.5371	SS	
	117.75	SPIKE	4139	3516.8684	4944.6303	SS	
	117.92	EG	4140	3559.6243	4950.1593	SS	
	118.39	EG	4141	3564.9123	4934.2957	SS	
	118.41	EG	4142	3614.3080	4942.3191	SS	
	117.96	EG	4143	3614.5363	4957.6284	SS	
	117.91	EG	4144	3664.9319	4966.6097	SS	
	118.56	EG	4145	3670.9632	4946.1701	SS	
	118.22	EGPC	4146	3709.2325	4951.1304	SS	
	119.09	EGPC	4147	3735.6622	4935.4876	SS	
	119.18	EG	4148	3761.2928	4933.8089	SS	
	119.38	EG	4149	3767.8259	4895.2324	SS	
	119.36	EG	4150	3741.4679	4892.9464	SS	
	119.44	EGPC	4151	3746.5072	4853.5984	SS	
	119.72	EG	4152	3773.3711	4845.6728	SS	
	120.70	COREG@RD	4153	3780.8520	4795.8429	SS	
	120.89	COREG@RD	4154	3784.4224	4776.9421	SS	
	119.56	EGPT	4155	3724.5088	4834.3303	SS	
	120.34	EG	4156	3679.9988	4829.1532	SS	
	119.64	GND	4157	3673.4349	4883.3120	SS	
	119.09	GND	4158	3627.6736	4882.4549	SS	
	120.16	EG	4159	3632.8122	4822.5823	SS	
	119.87	EG	4160	3586.7319	4813.7014	SS	
	119.09	GND	4161	3579.2569	4877.5244	SS	
	119.33	EGPC	4162	3544.8629	4807.2385	SS	
	119.32	GND	4163	3534.0992	4859.1267	SS	
	119.35	COREG	4164	3495.8469	4797.4860	SS	
	119.45	COREG	4165	3471.6567	4791.5879	SS	
	121.20	EG?	4166	3474.4817	4758.9495	SS	
	121.03	EG?	4167	3476.0812	4726.5706	SS	
	120.36	CORBLD	4168	3468.3588	4682.2517	SS	
	116.81	BS	4169	3447.7970	4681.9017	SS	
	116.18	BS	4170	3452.3061	4725.1369	SS	
	115.58	BS	4171	3454.8008	4777.5196	SS	
	120.58	GR	4172	3506.3783	4734.0385	SS	
	120.91	GR	4173	3535.8570	4738.1390	SS	
	121.42	GARFLOOR	4174	3536.8978	4691.9516	SS	
	120.65	CORBLD	4175	3587.4034	4699.5739	SS	
	121.32	COREG	4176	3578.1144	4748.7880	SS	
	120.08	GR	4177	3512.9220	4769.6466	SS	
	120.43	GR	4178	3565.4659	4776.6398	SS	
	120.98	GR	4179	3611.1613	4784.4995	SS	
	121.16	GR	4180	3650.2084	4790.4602	SS	
	121.96	COREG	4181	3656.4642	4759.0728	SS	
	122.57	EG@FND	4182	3668.0521	4711.3672	SS	
	122.60	EG@FND	4183	3736.1603	4721.4215	SS	
	121.42	COREG	4184	3729.9922	4772.9935	SS	
	120.45	GR	4185	3729.6752	4804.4467	SS	
	121.20	COREG	4186	3756.0597	4773.6912	SS	
	121.94	EG	4187	3767.6782	4725.3936	SS	
	124.27	TOPCRFND	4188	3755.4744	4724.0202	SS	
	124.27	CORFND**	4189	3764.1733	4664.6875	SS	
	124.26	CORFND**	4190	3645.4167	4647.3386	SS	
	122.95	CORFDGND	4191	3636.7237	4706.6683	SS	
	123.98	HUB	4192	3865.9946	4495.8465	SS	
	118.15	CLSWALE	4193	3873.5929	4555.0766	SS	
	119.96	EP	4194	3885.0614	4558.3966	SS	



JOB #5 612 brentwood dist [5032]

Bearing	Distance	Elev	Descrip	Pnt.	Northing	Easting	Type
-----01-17-2025-----13:40:44-----D:...\BMHOME10							
	119.73		EP	4195	3874.4938	4606.9758	SS
	118.02		CLSWALE	4196	3862.4285	4606.3224	SS
	117.92		CLSWALE	4197	3852.8714	4653.3426	SS
	119.63		EP	4198	3862.9542	4656.8182	SS
	119.29		EP	4199	3855.4938	4703.3188	SS
	117.64		CLSWALE	4200	3843.1447	4704.1398	SS
	117.27		CLSWALE	4201	3837.8073	4746.3764	SS
	119.02		EP	4202	3849.4727	4749.6345	SS
	118.78		EP@RD	4203	3845.1918	4780.4004	SS
	116.96		INV24CPP	4204	3833.5304	4778.3681	SS
	116.71		INV24CPP	4205	3829.5546	4807.9077	SS
	118.61		EP@RD	4206	3841.8010	4805.4247	SS
	117.98		EP	4207	3835.2235	4850.6630	SS
	116.67		CLSWALE	4208	3825.9906	4843.6752	SS
	116.03		CLSWALE	4209	3821.8990	4886.2330	SS
	117.37		EP	4210	3829.9360	4892.1036	SS
	116.68		EP	4211	3823.8478	4938.2115	SS
	115.65		SWALE***	4212	3814.8909	4933.1582	SS
	114.91		SWALE	4213	3811.6924	4956.2292	SS
	116.34		EP	4214	3821.0885	4957.5652	SS
	121.70		TSBRM	4215	3791.8580	4952.2694	SS
	122.95		TSBRM	4216	3795.3977	4915.1436	SS
	121.62		TSBRM	4217	3810.0297	4826.4828	SS
	121.10		TSCLRD	4218	3801.3153	4787.8375	SS
	119.50		INV12CPP	4219	3789.9653	4800.8672	SS
	119.60		SWALE	4220	3785.9265	4835.9743	SS
	119.21		SWALE	4221	3779.0578	4878.4777	SS
	119.17		SWALE	4222	3775.0534	4910.5017	SS
	123.04		ELEC**	4223	3676.9960	4651.8861	SS
	121.90		ELEC**	4224	3632.5216	4645.9523	SS
	122.09		ELEC**	4225	3630.8442	4652.3115	SS
	122.07		CORPAD	4226	3624.4824	4650.9930	SS
	122.12		CORPAD	4227	3617.8343	4642.2691	SS
	122.60		TS	4228	3621.9858	4677.3613	SS
	122.52		TS	4229	3616.6960	4704.9706	SS
	120.66		CORBLD	4230	3596.1361	4639.9327	SS
	121.55		THRSHHD	4231	3580.9969	4637.6009	SS
	120.61		@ELEC	4232	3564.0744	4634.9157	SS
	120.71		@4"PIPE	4233	3499.3157	4624.7555	SS
	120.94		CORBLDG	4234	3477.0224	4622.6298	SS
	117.14		BS	4235	3455.9663	4620.0650	SS
	117.16		INV12CPP	4236	3460.2092	4595.9663	SS
	120.64		COREG	4237	3482.8436	4582.1788	SS
	119.81		POST	4238	3454.4149	4584.8090	SS
	118.75		CLENDPAV	4239	3444.1704	4564.3290	SS
	120.30		POST	4240	3460.8680	4550.7195	SS
	117.44		INV12CPP	4241	3471.5485	4550.2012	SS
	121.22		COREG	4242	3488.1252	4559.0856	SS
	122.63		COREGTS	4243	3491.9693	4532.7490	SS
	117.70		INV12CPP	4244	3483.9789	4542.4777	SS
	124.51		COREGTS	4245	3540.1788	4532.3514	SS
	120.92		COREG	4246	3532.6334	4567.6607	SS
	120.26		COREG	4247	3555.5406	4571.7065	SS
	120.44		COREGBS	4248	3560.6925	4552.0870	SS
	119.91		CBASIN**	4249	3551.4350	4550.9108	SS
	120.40		STKBS	4250	3607.5884	4560.9088	SS
	122.47		EGBS	4251	3673.4242	4570.3227	SS
	123.34		INTBSTS	4252	3705.4898	4566.2321	SS

JOB #5 612 brentwood dist [5032]

Bearing	Distance	Elev	Descrip	Pnt.	Northing	Easting	Type
-----01-17-2025-----13:40:44-----D:...\BMHOME10							
	123.90		TS	4253	3661.5250	4558.3251	SS
	124.46		TS	4254	3623.4451	4549.0305	SS
	124.50		TS	4255	3577.6979	4540.9195	SS
	120.48		GR	4256	3572.2609	4596.3521	SS
	121.61		GR	4257	3635.7209	4602.1389	SS
	123.02		GR	4258	3695.7382	4603.2367	SS
	123.15		GR	4259	3746.8625	4604.1818	SS
	121.20		POST	4260	3804.0977	4799.0428	SS
	120.89		POST	4261	3806.3386	4777.7980	SS
	119.80		INV12CPP	4262	3793.6640	4775.6492	SS
	121.70		EG	4263	3787.7898	4728.9736	SS
	120.10		BS	4264	3801.2390	4728.6040	SS
	121.27		TS	4265	3812.4985	4726.6020	SS
	119.66		TS	4266	3829.8198	4731.2995	SS
	119.53		TS	4267	3823.6023	4774.9981	SS
	120.29		TS	4268	3832.4504	4696.0777	SS
	121.95		TS	4269	3814.2201	4688.3487	SS
	120.81		BS	4270	3805.8449	4686.5989	SS
	122.66		EG	4271	3791.8919	4683.9523	SS
	123.10		COREG	4272	3772.4647	4653.0169	SS
	122.97		HYPPAD**	4273	3796.5072	4638.5914	SS
	122.96		HYPPAD**	4274	3798.4711	4636.5699	SS
	120.65		BS	4275	3808.2119	4644.6148	SS
	121.69		TSTREES	4276	3817.7556	4653.8092	SS
	119.85		TS	4277	3840.8879	4657.0789	SS
	120.26		TSRPRP**	4278	3845.9997	4628.2616	SS
	121.16		TSTREES	4279	3820.5989	4622.0736	SS
	120.56		BS	4280	3808.4272	4618.9038	SS
	123.17		TSEG	4281	3789.3866	4609.5735	SS
	124.08		EGTS	4282	3788.4870	4574.3597	SS
	126.15		EGTS	4283	3792.8833	4540.8844	SS
	121.33		INV12CPP	4284	3796.8143	4580.5157	SS
	121.06		BS	4285	3834.4857	4588.1434	SS
	121.44		TS	4286	3854.6041	4591.8185	SS
	122.68		TS	4287	3862.8470	4540.5801	SS
	124.54		TS	4288	3856.1413	4526.4954	SS
	122.28		BS	4289	3838.1407	4524.8809	SS
	129.87		TS4-EP	4290	3818.8396	4483.8493	SS
	122.77		BS	4291	3855.7399	4496.2842	SS
	123.99		HUB	4292	3866.0434	4495.8329	SS
	118.25		BS	4293	3890.5974	4491.3340	SS
	122.70		BS	4294	3883.5158	4459.6658	SS
	131.62		TS4-EP	4295	3835.8836	4453.3646	SS
	134.13		TSENDGR3	4296	3867.7264	4415.9641	SS
	137.22		TSGRAIL3	4297	3900.1435	4394.6269	SS
	141.02		TSGRAIL3	4298	3935.2280	4381.4706	SS
	145.58		TSGRAIL3	4299	3978.4611	4374.5580	SS
	147.07		TSGRAIL	4300	4023.5687	4369.7503	SS
	133.66		hub	4301	4275.6958	4489.8051	SS
	125.57		corscale	4302	4401.7328	4764.3909	SS
	125.56		corscale	4303	4398.7115	4778.5728	SS
	124.60		corscale	4304	4211.0669	4722.5422	SS
	124.36		corscale	4305	4207.8335	4737.3784	SS
	124.24		****	4306	4210.2044	4788.4927	SS
	125.48		****	4307	4378.2714	4823.4360	SS
	125.09		endwll	4308	4383.2850	4816.1280	SS
	124.33		endwll	4309	4376.7375	4844.5984	SS
	130.62		eppc	4310	4632.1772	4825.3375	SS

JOB #5 612 brentwood dist [5032]

Bearing	Distance	Elev	Descrip	Pnt.	Northing	Easting	Type
-----01-17-2025-----13:40:44-----D:...\BMHOME10							
		131.85	eppt	4311	4633.9787	4835.9931	SS
		134.45	epoc	4312	4656.7131	4842.1942	SS
		115.38	ep	4313	4464.5794	5390.3801	SS
		115.34	ep	4314	4503.0349	5397.1685	SS
		115.34	ep****	4315	4533.0660	5402.1678	SS
		117.17	corramp	4316	4518.4002	5323.9935	SS
		121.69	endramp	4317	4529.4615	5262.8615	SS
				5000	3718.0141	4560.6318	TRA
				5001	3863.1384	5230.8594	INT
				5002	3866.0119	4495.8496	INT
				5003	4889.2104	4766.7327	TRA



Point#, Start#-End# or G#= 1-50324-

Command= 4-

BK 5165 PG 0563

051464

RETURN TO:  
~~Melissa Hanley Murphy, Esq.~~  
~~Perkins Thompson, PA~~  
~~P.O. Box 426~~  
~~Portland, ME 04112-0426~~

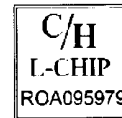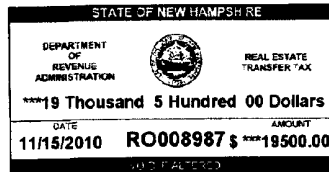

### WARRANTY DEED

***Know All Persons By These Presents***, That SAT33, LLC, a New Hampshire limited liability company of 99 Pine Road, Brentwood in the County of Rockingham and State of New Hampshire, for consideration paid, grants to **Brentwood Distribution, LLC**, a New Hampshire limited liability company of 91 Pine Road, Brentwood in the County of Rockingham and State of New Hampshire, with **warranty covenants**, the following described premises:

A certain tract or parcel of land together with buildings and other improvements thereon, located in Brentwood, County of Rockingham and State of New Hampshire, described as Lot B, 10.149 acres +/-, 442,100 square feet +/-, on a plan of land entitled "Subdivision of Land of Joseph F. Cimino in Brentwood and Exeter, New Hampshire, Brentwood Tax Map 205 Lot 19, Exeter Tax Map 43, Lot 2", Dated May 9, 2006, Revised through July 19, 2006 by Altus Engineering, Inc., 133 Court Street, Portsmouth, New Hampshire, 03801 and Stockton Services, PO Box 1306, Hampton, New Hampshire, 03843, said plan recorded in the Rockingham County Registry of Deeds as Plan D-34023, said parcel more particularly described as follows:

Beginning at a point identified by a set stone bound along Pine Road, being the Northerly most point of the parcel herein described; thence running South 04° 45' 50" East along other land of Cimino a distance of 340.00 feet to a set stone bound; thence turning and continuing along land of Cimino, South 35° 41' 51" East, a distance of 53.81 feet to a set stone bound; thence turning and continuing along land of Cimino, South 77° 12' 56" East, a distance of 200.00 feet to a set stone bound; thence turning and continuing along land of Cimino, South 82° 13' 55" East, a distance of 564.19 feet to a set stone bound; thence turning and running South 20° 15' 25" East, a distance of 453.47 feet to a set iron pin; thence turning and running North 81° 46' 49" West, a distance of 42.60 feet to a point; thence turning and running North 82° 30' 00" West, a distance of 93.95 feet to a point; thence turning and running North 80° 19' 53" West, a distance of 98.34 feet to a point; thence turning and running North 84° 14' 21" West, a distance of 132.14 feet to a point; thence turning and running North 81° 23' 47" West, a distance of 59.68 feet to a point; thence turning and running North 85° 20' 56" West, a distance of 64.57 feet to a point; thence turning and running North 80° 52' 23" West, a distance of 544.18 feet to a point;

2010 NOV 15 PM 3:02

ROCKINGHAM COUNTY  
REGISTRY OF DEEDS



BK 5165 PG 0564

thence turning and running North 85° 35' 32" West, a distance of 25.09 feet to a point; thence turning and running North 81° 56' 34" West, a distance of 73.75 feet to a point 1 foot from a found iron pin; thence turning and running North 07° 03' 26" East, a distance of 485.76 feet to a found iron pin; thence turning and running North 18° 03' 26" East, a distance of 283.80 feet to a set stone bound at the point of beginning. Containing 10.149 acres +/-, 442,100 square feet +/-.


Being the same premises conveyed to SAT33, LLC by deed of Joseph F. Cimino dated August 31, 2006 recorded in the Rockingham County Registry of Deeds at Book 4702, Page 1491.


Also hereby conveying all Units, Common Areas, Limited Common Areas, Declarant's Rights, Contract Rights and Government Approvals at and relating to 77 Pine Road Condominium, a Declaration of which was recorded in the Rockingham County Registry of Deeds in Book 4885, Page 2017, as the same may be amended.

THIS IS NOT HOMESTEAD PROPERTY.

Dated this 15 day of November, 2010.

SAT33, LLC

By:   
Jeffrey P. Bryan

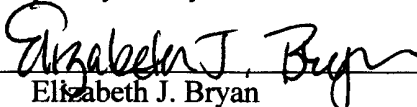
By:   
Elizabeth J. Bryan


The State of New Hampshire  
County of Rockingham

November 15, 2010

Personally appeared the above named Jeffrey P. Bryan and Elizabeth J. Bryan in their capacity as Members of SAT33, LLC, known to me or satisfactorily proven to be the persons whose names appear in the within document and acknowledge that they executed the same for the purposes contained herein,

Before me,

  
~~Notary Public~~/Justice of the Peace  
Print Name: Mark R. Duro  
My Commission Expires: 11/18/2014










































































































































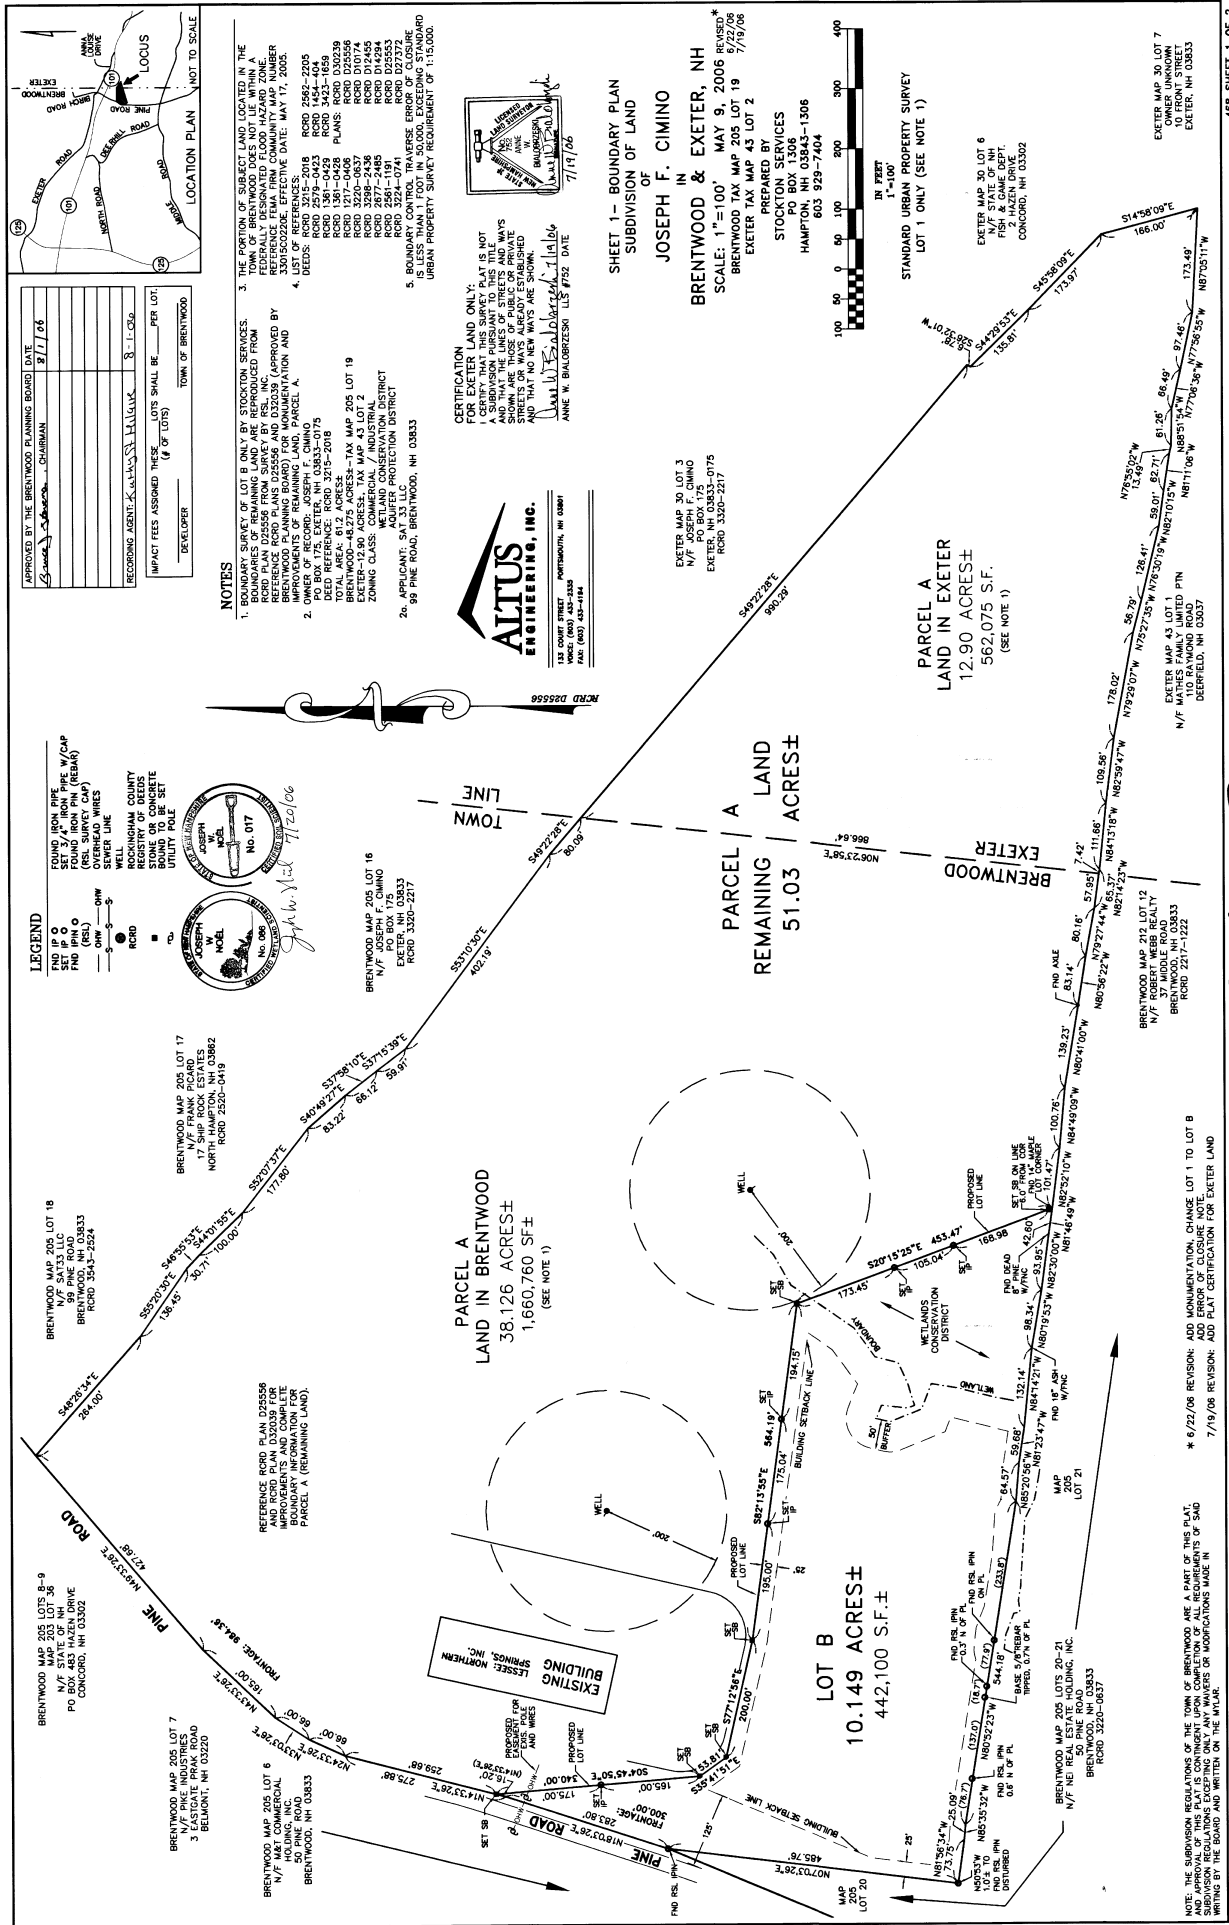


D-34023






2001 NOV 21 AM 9:17 064455

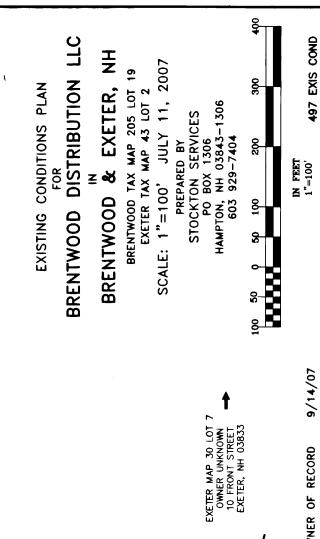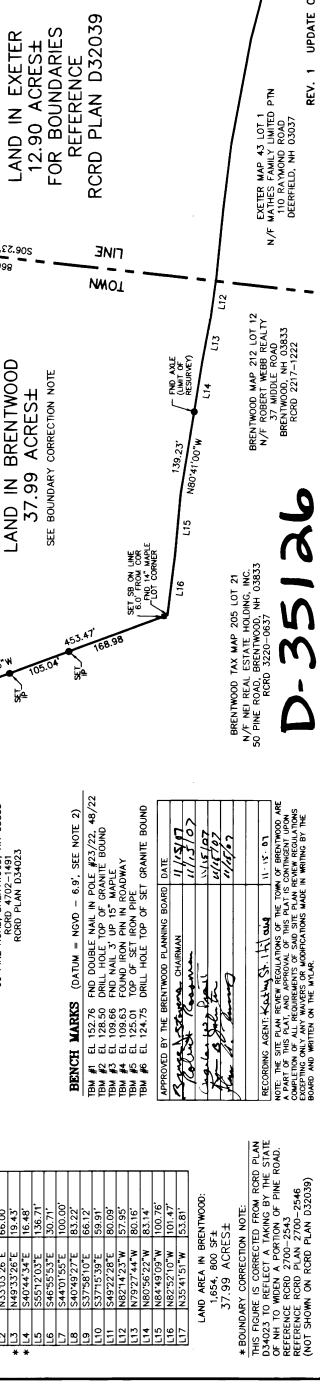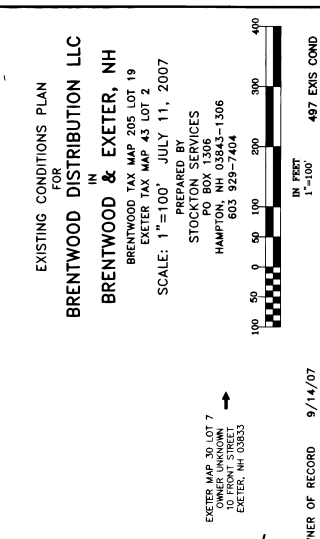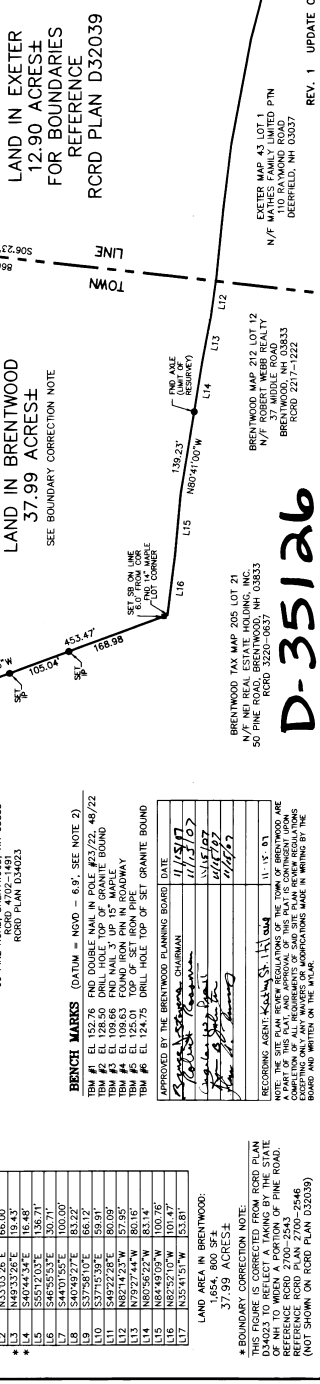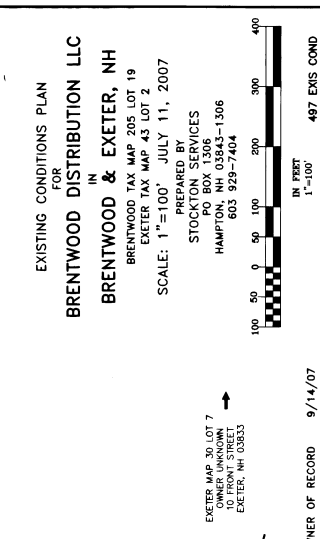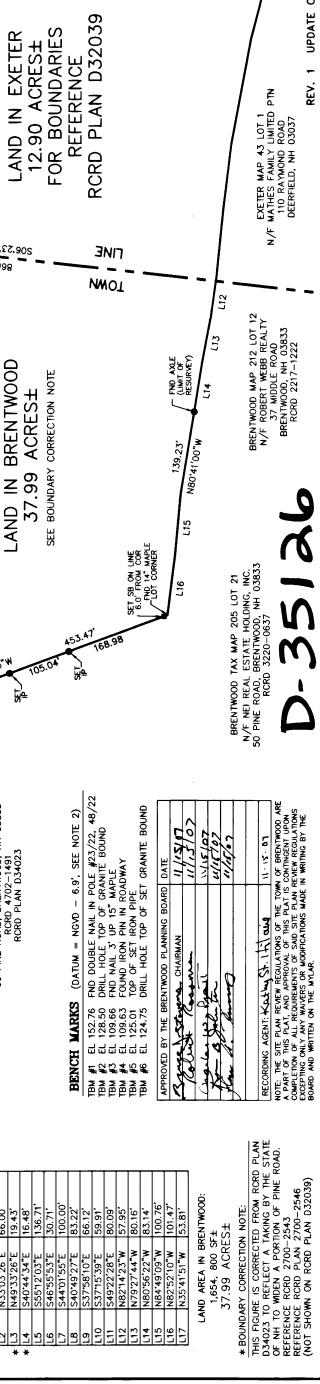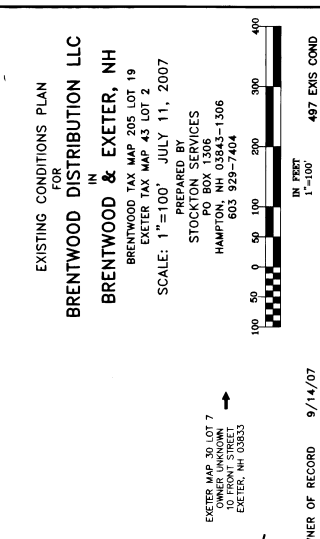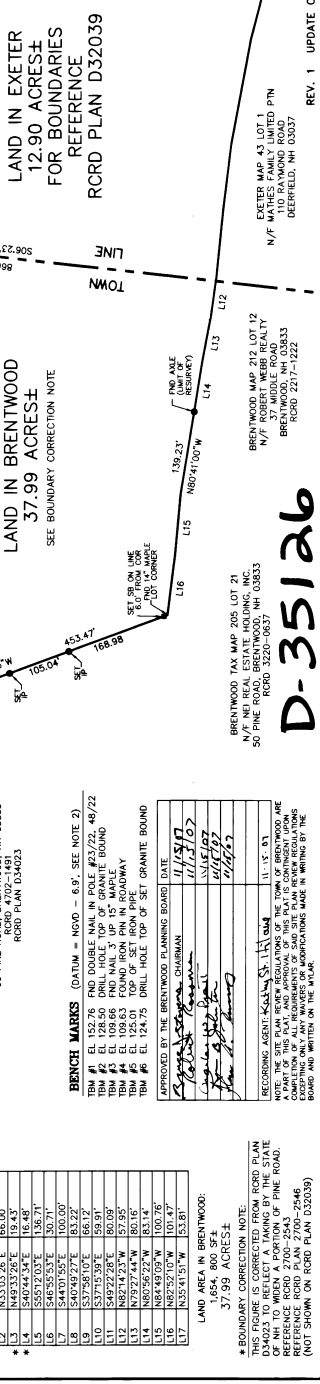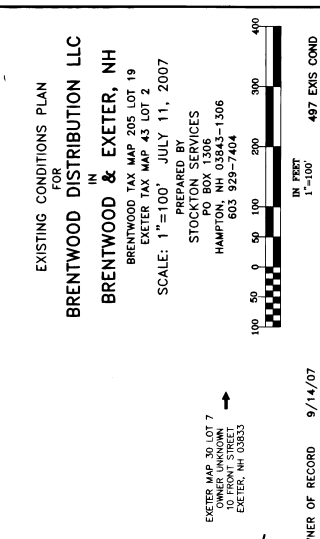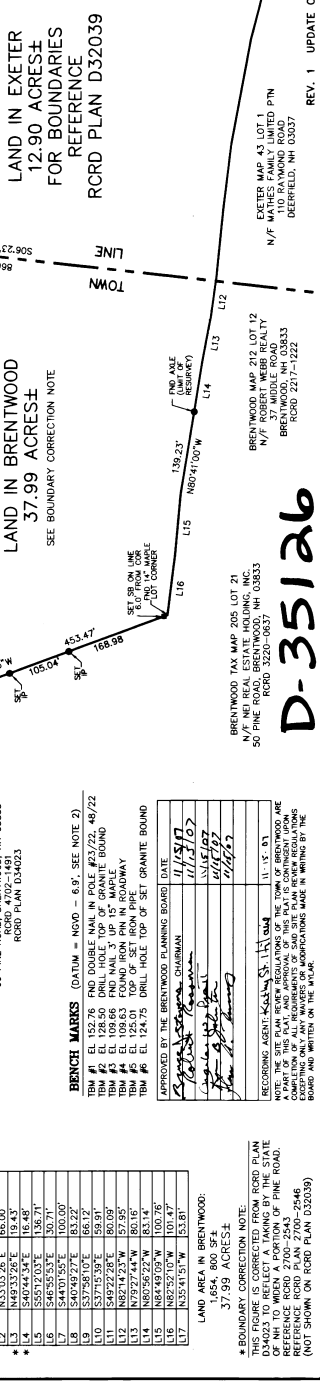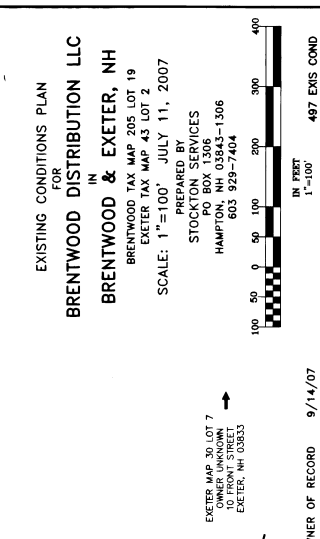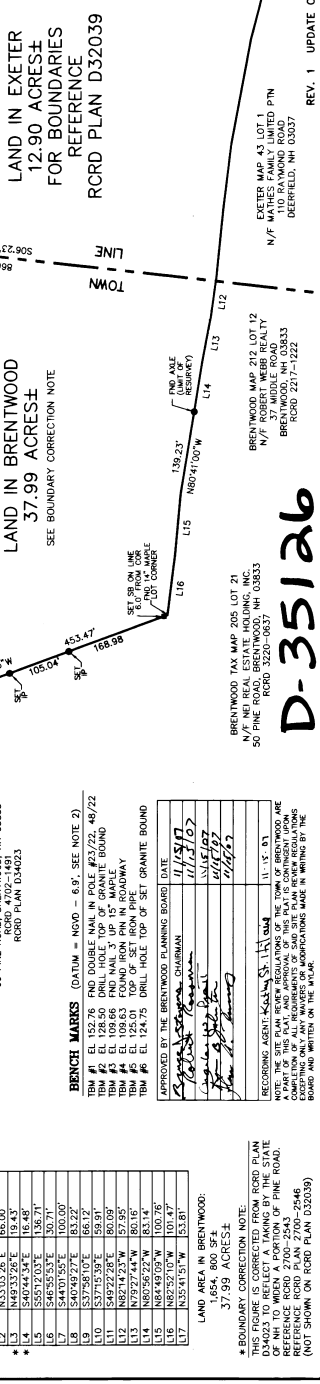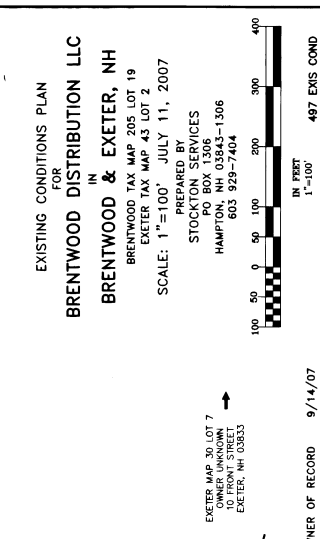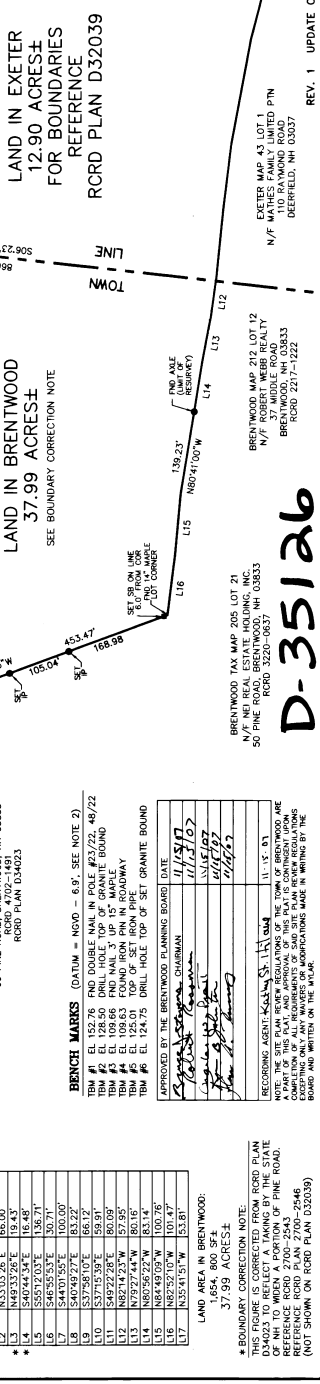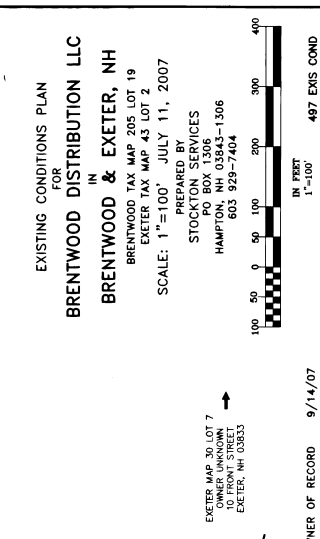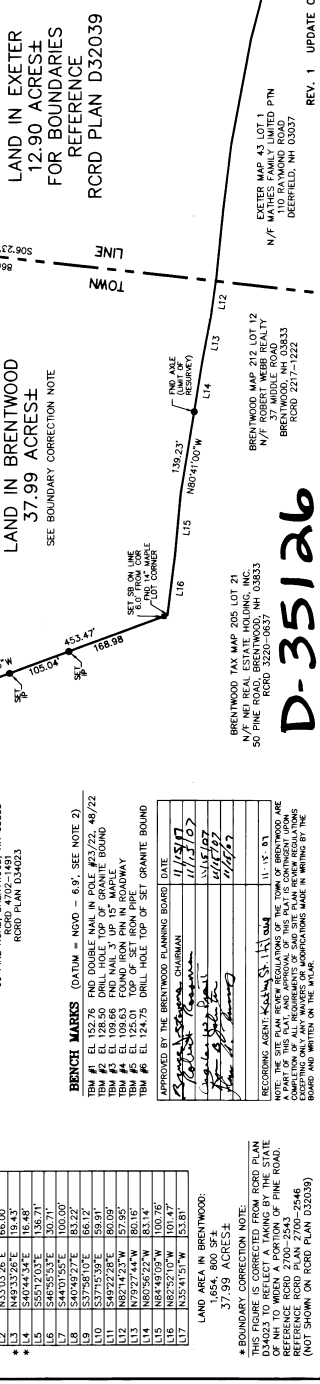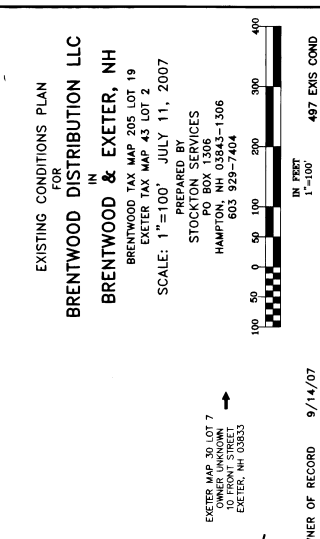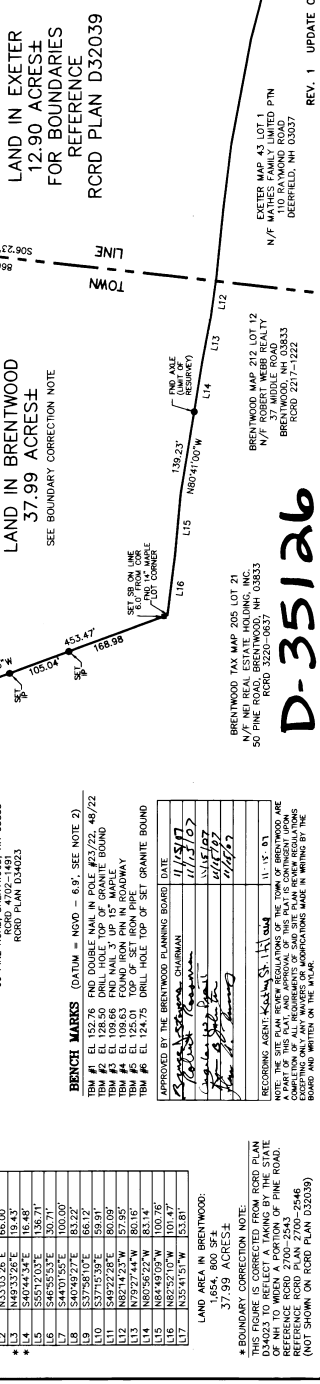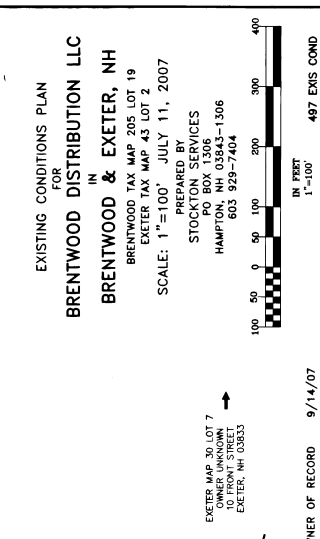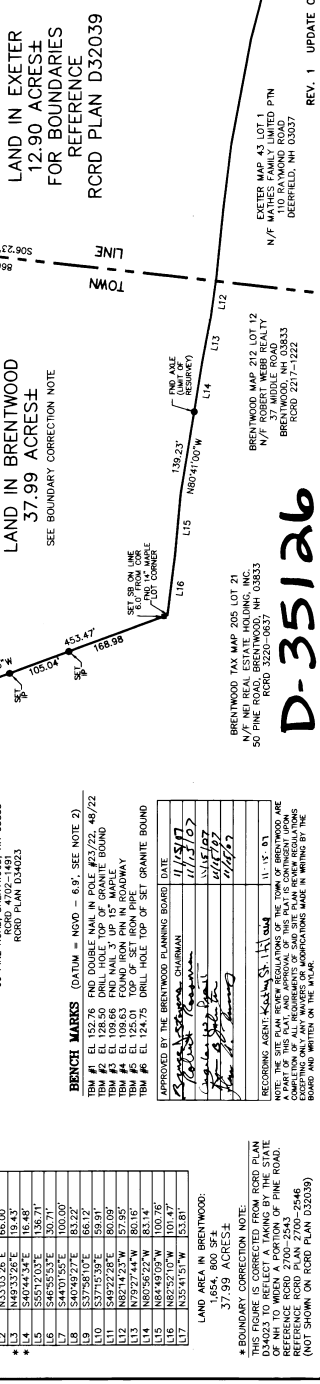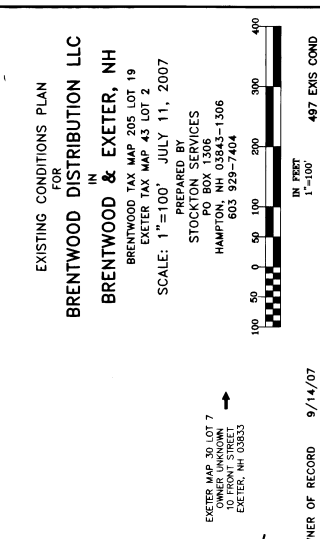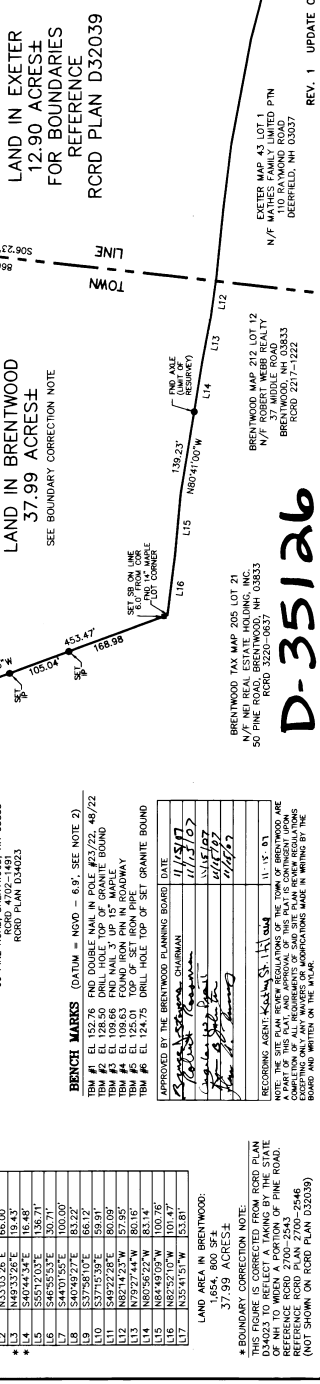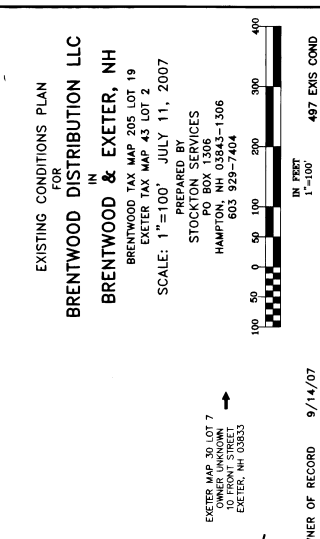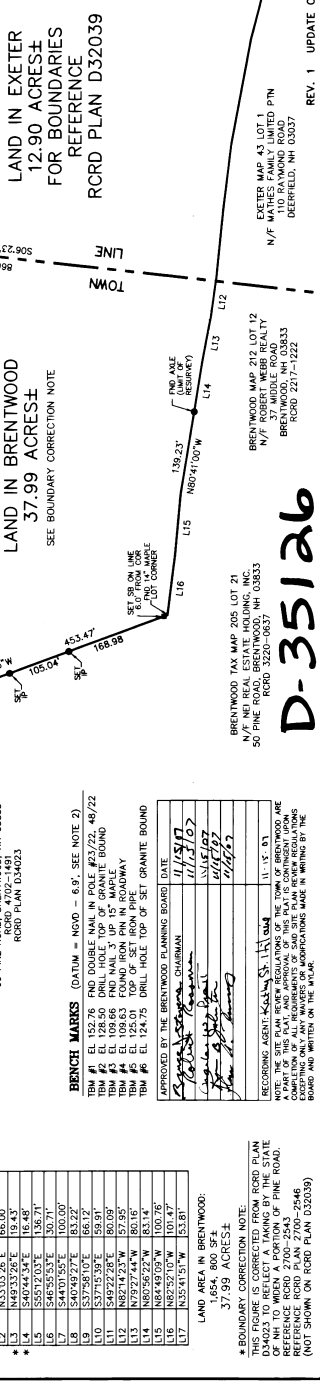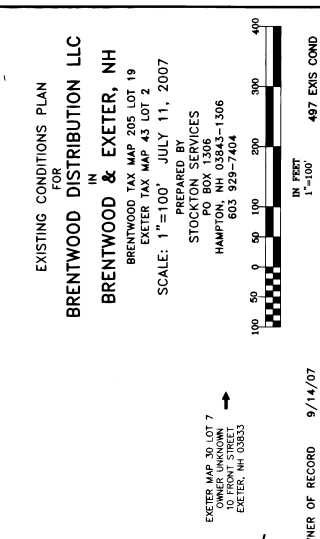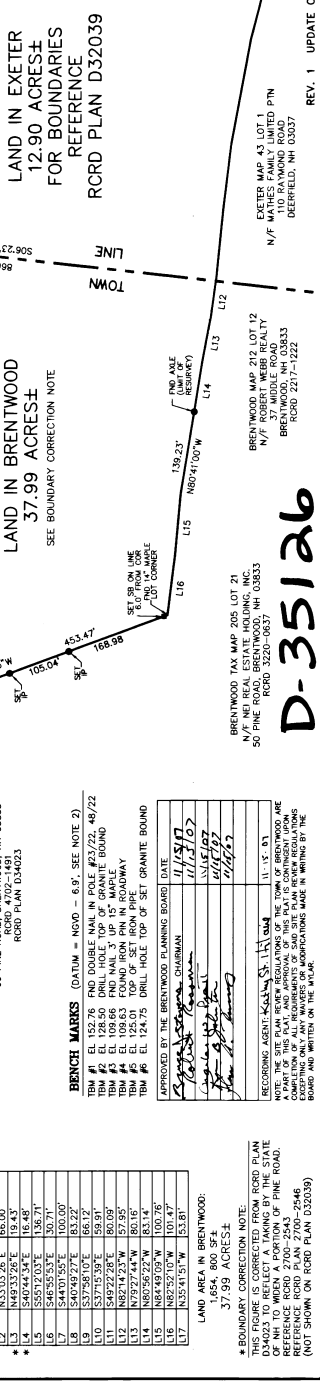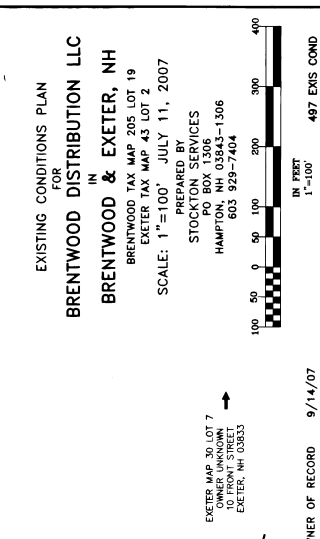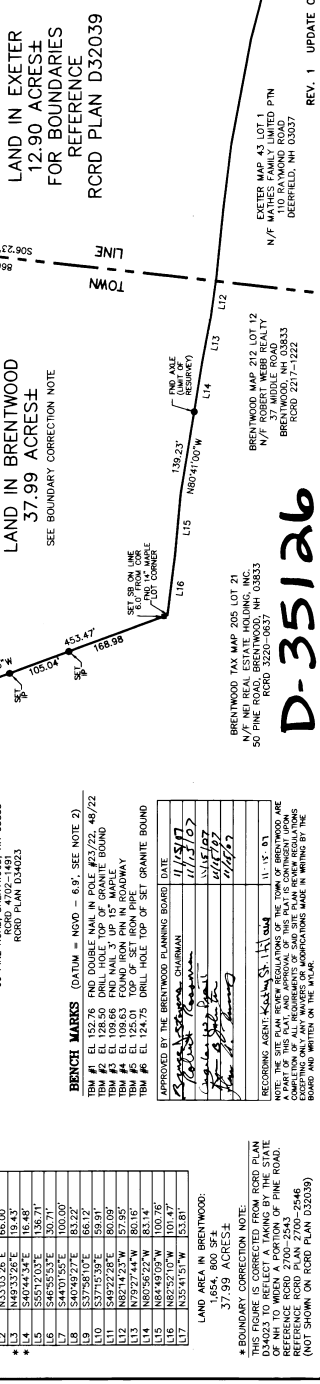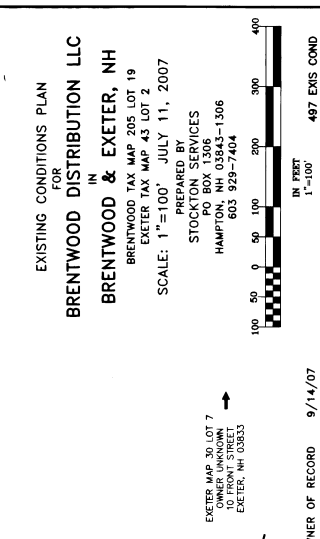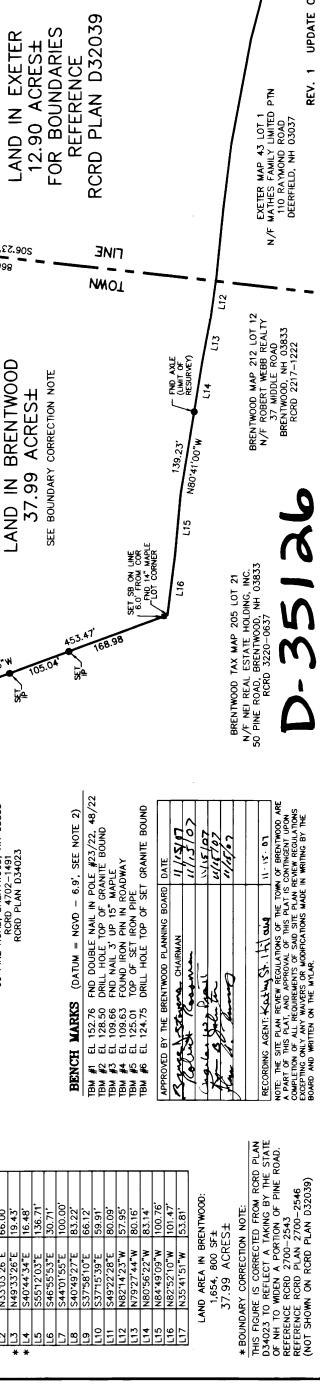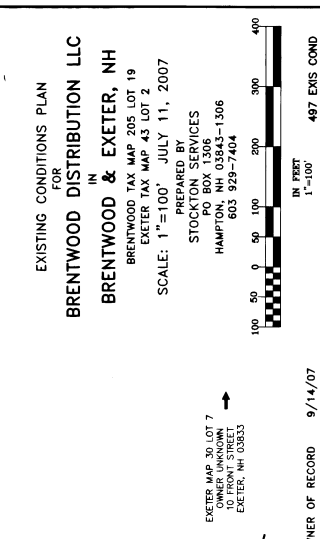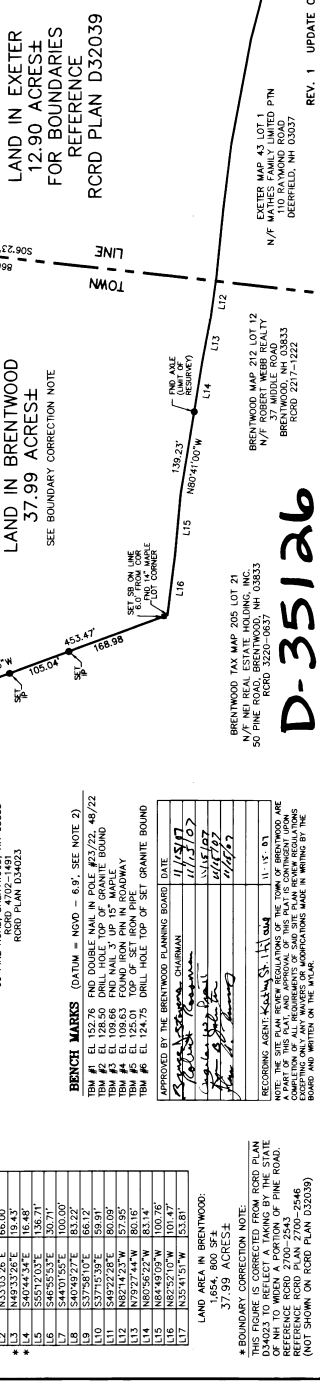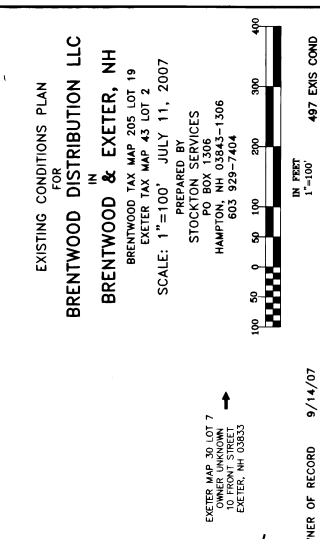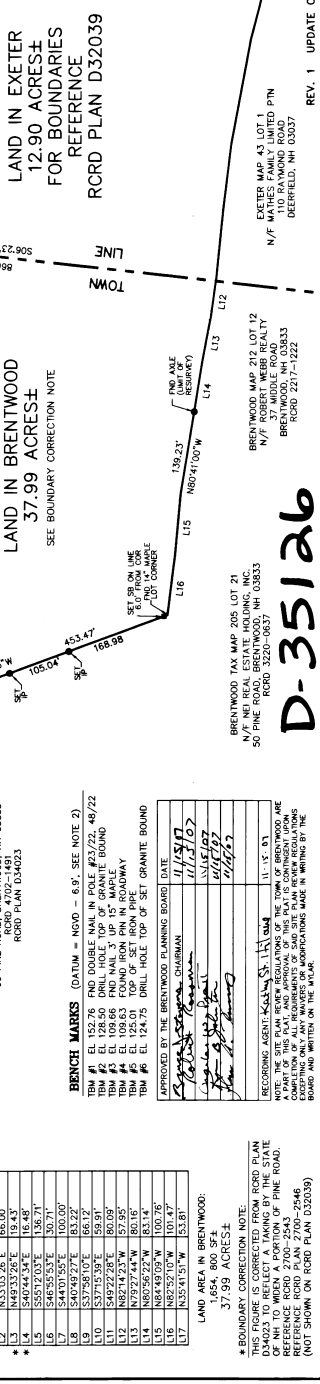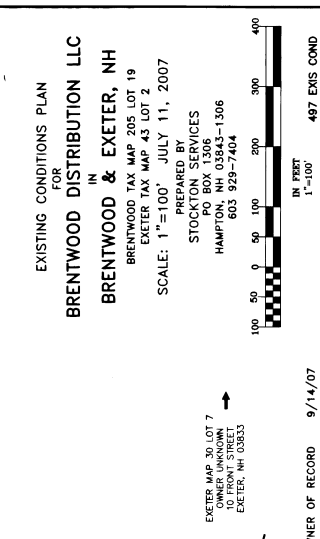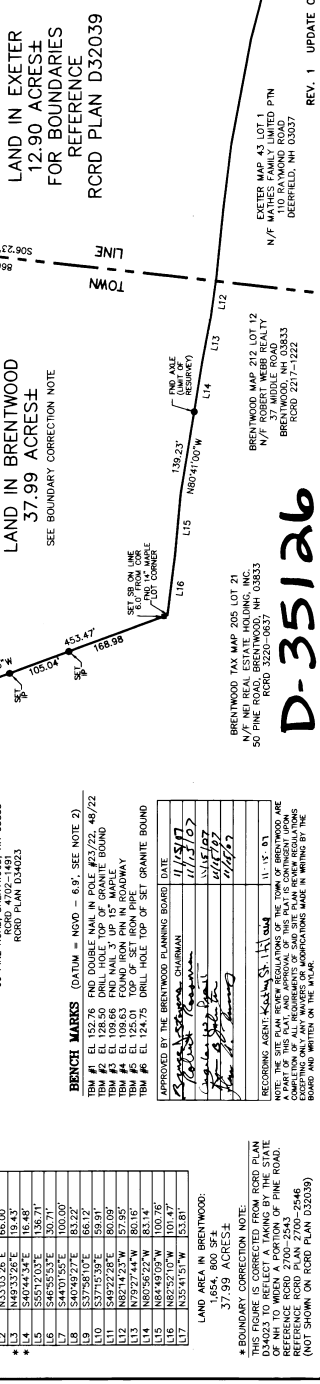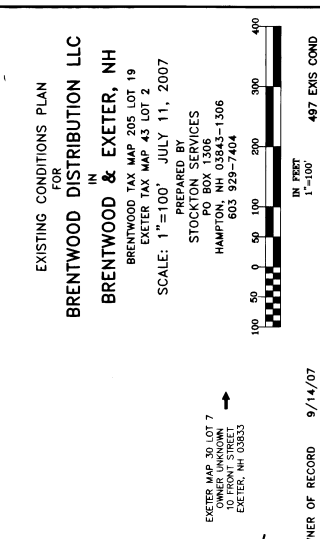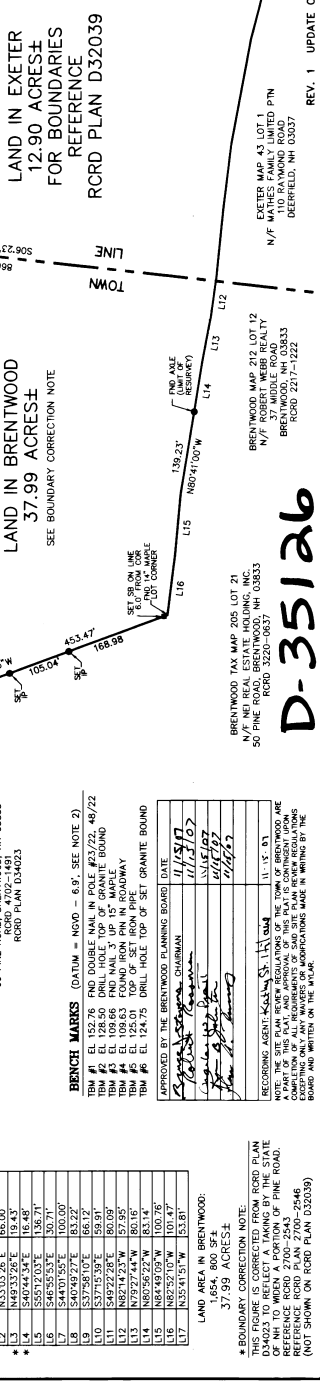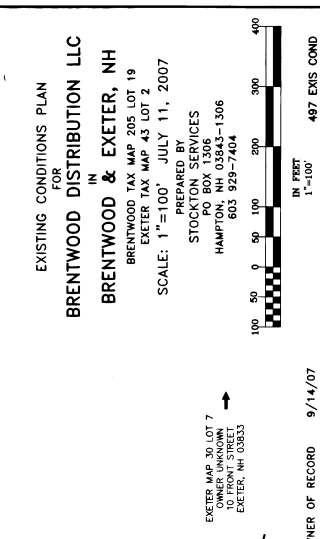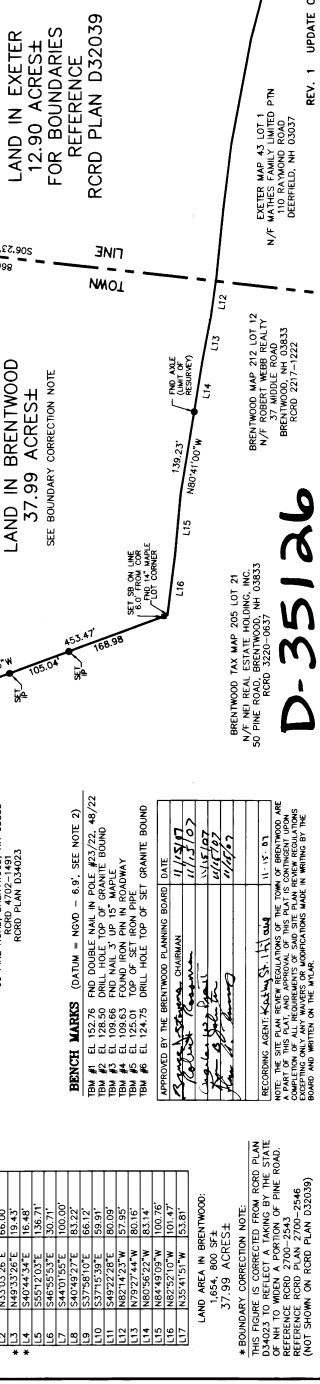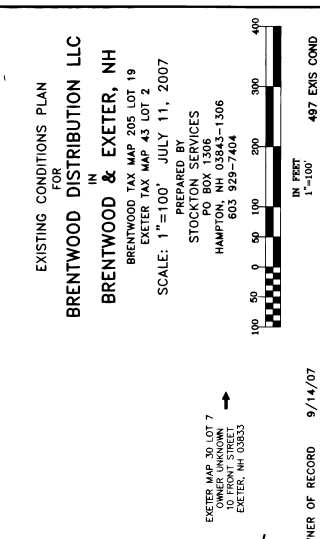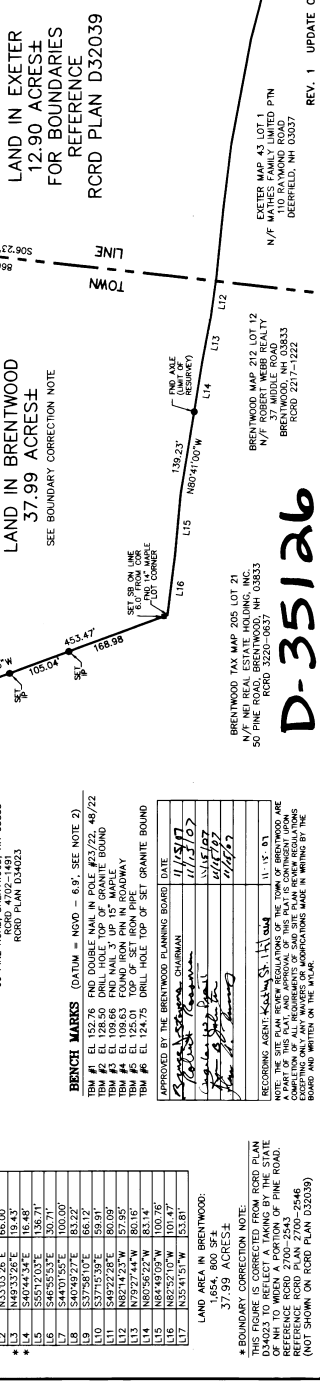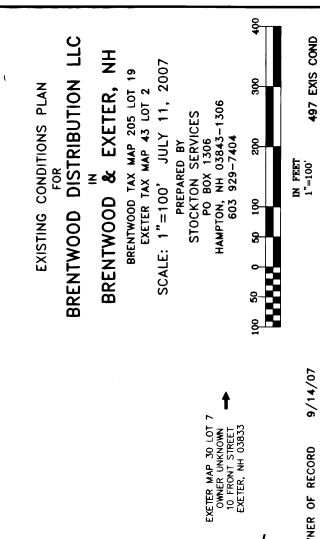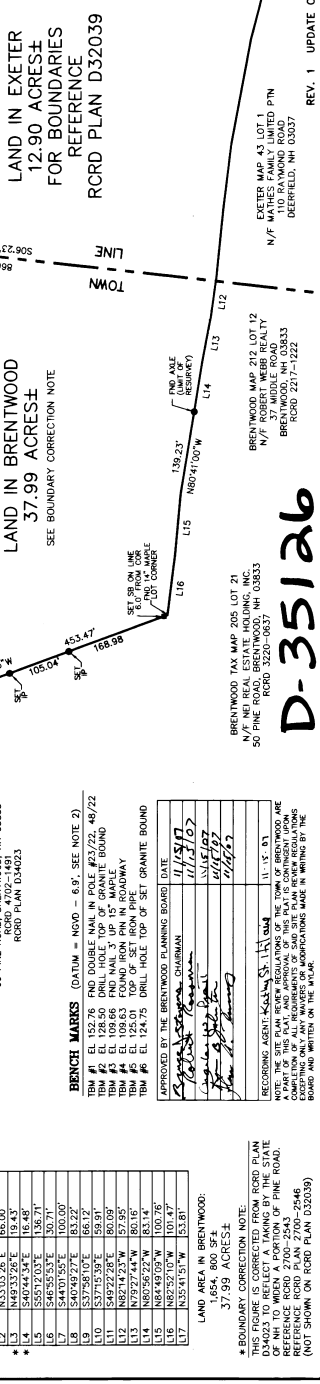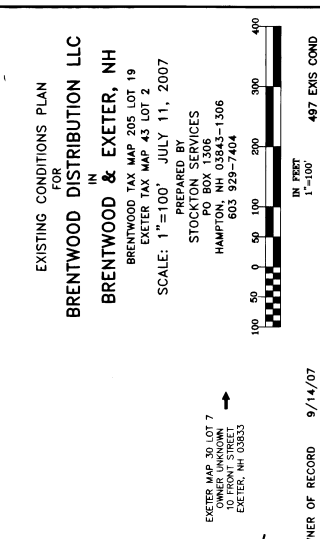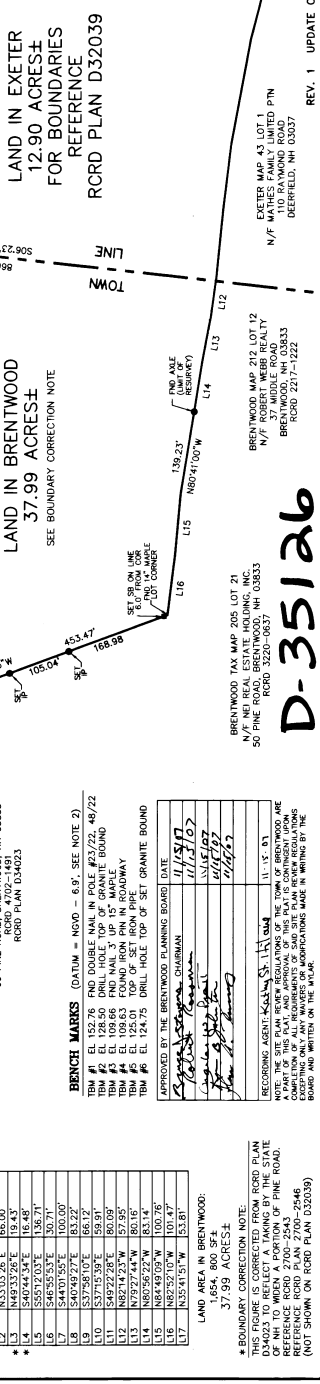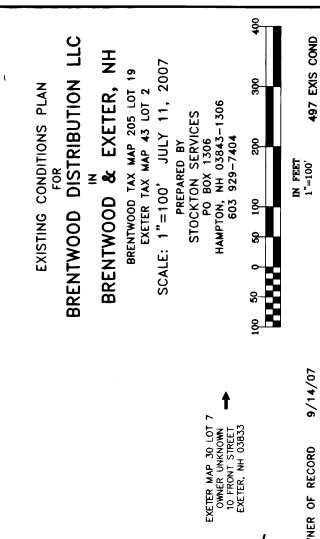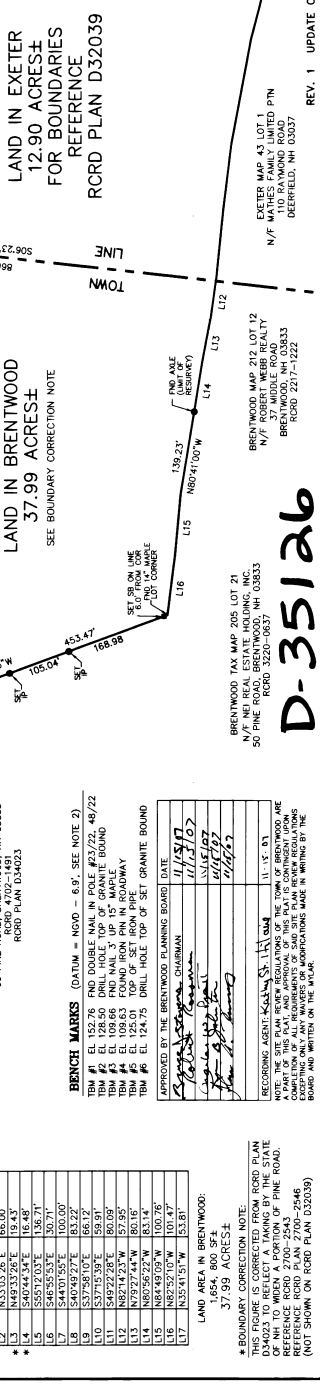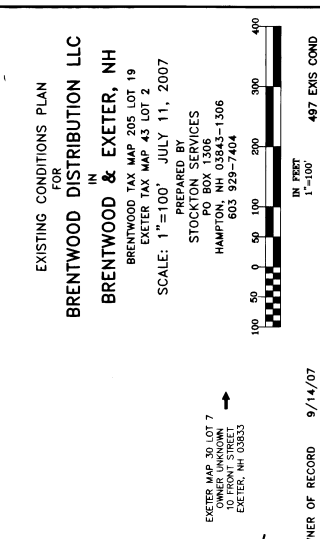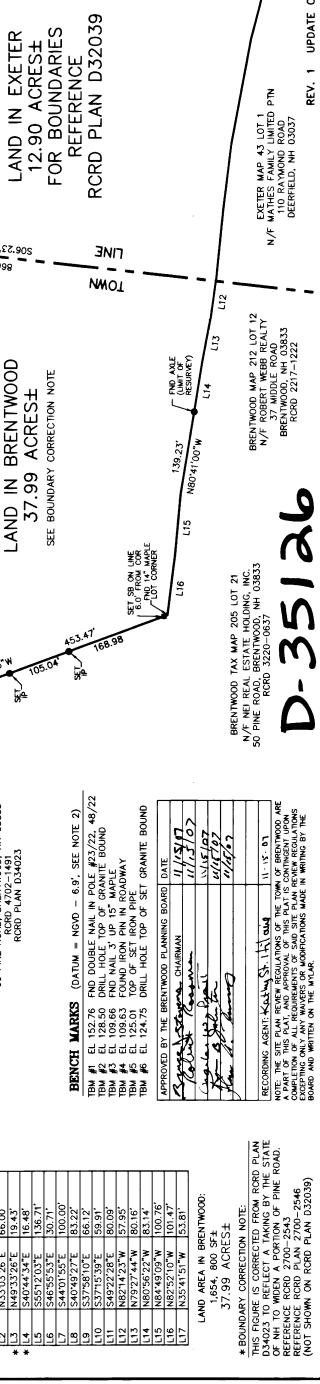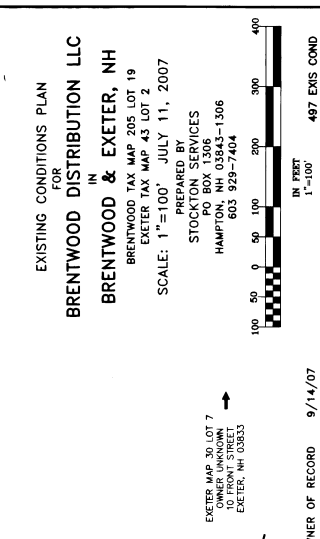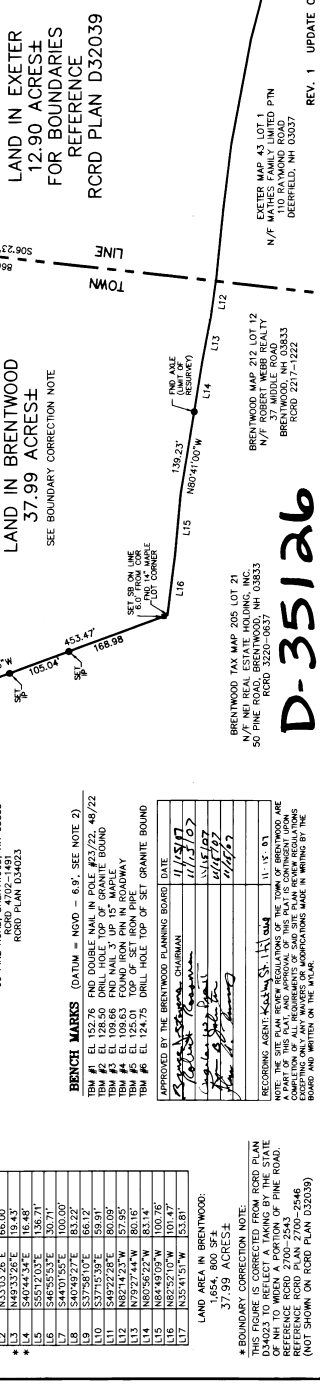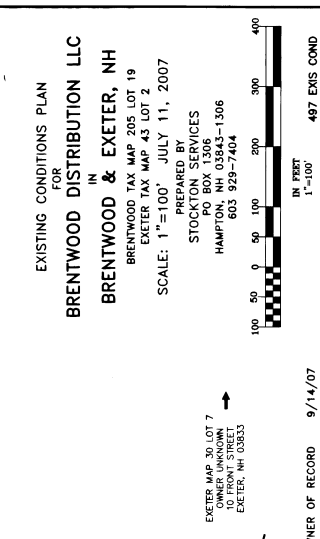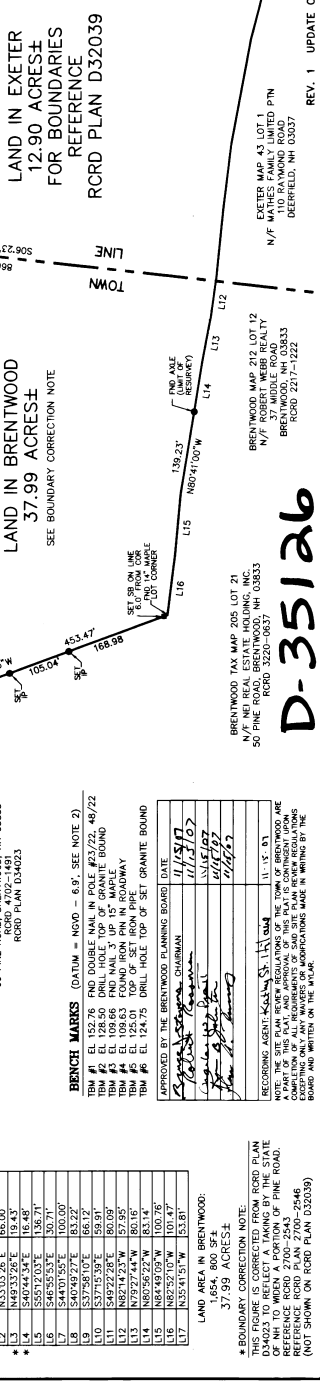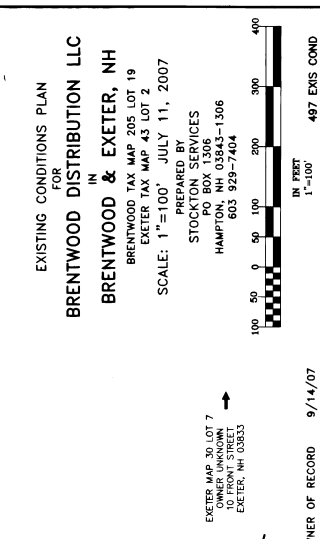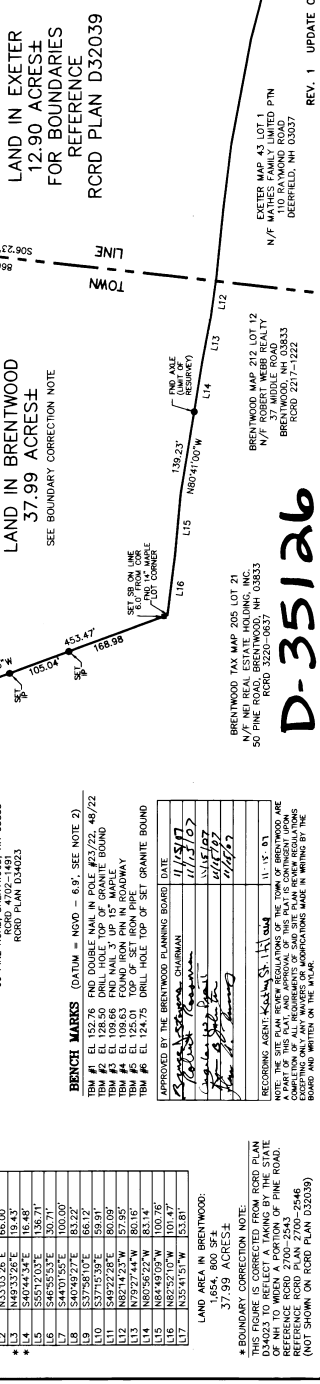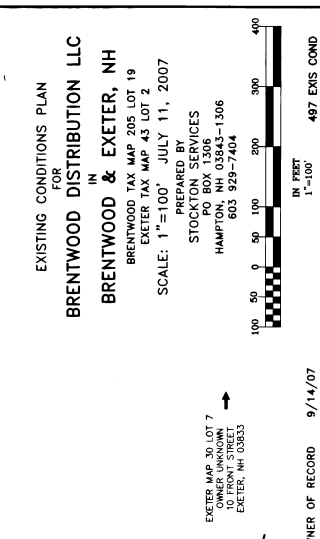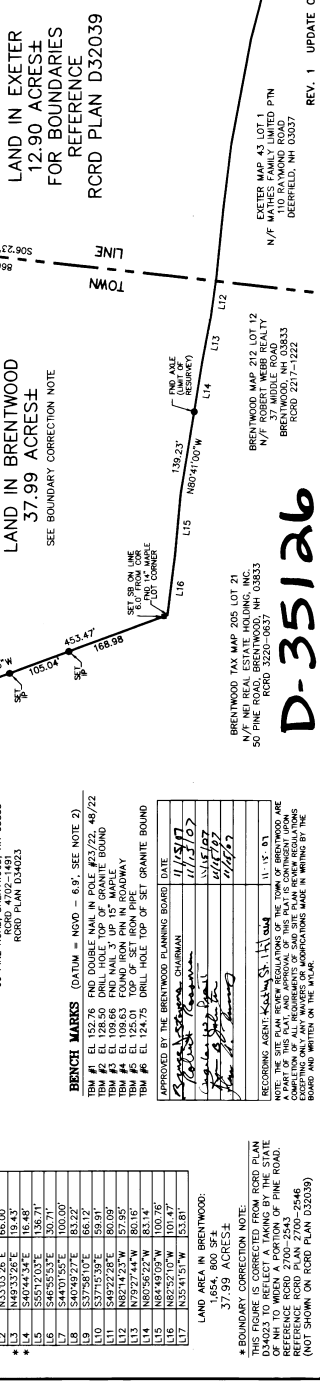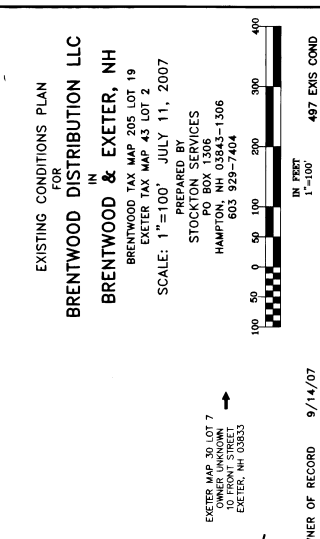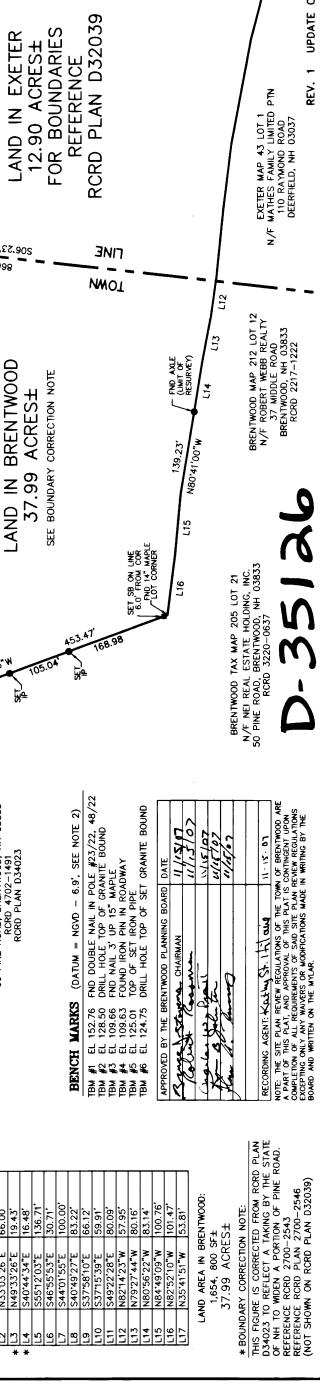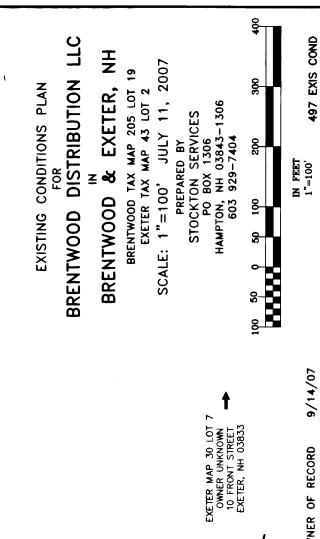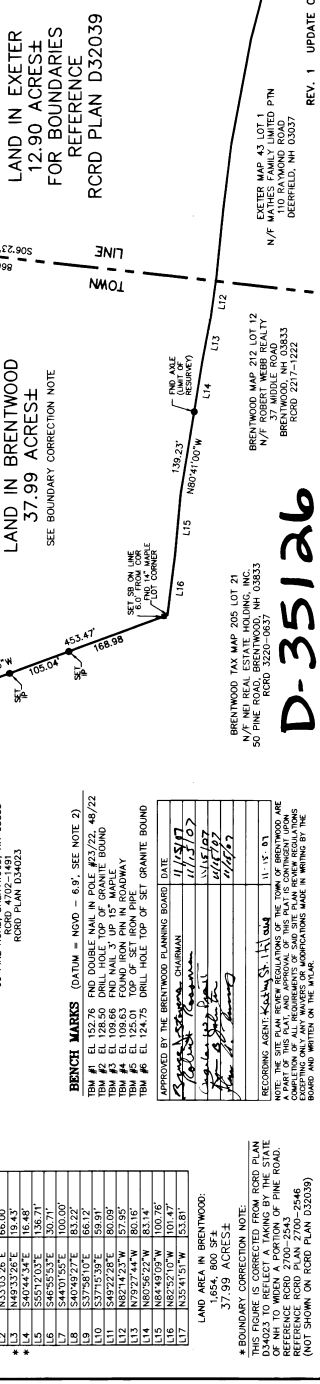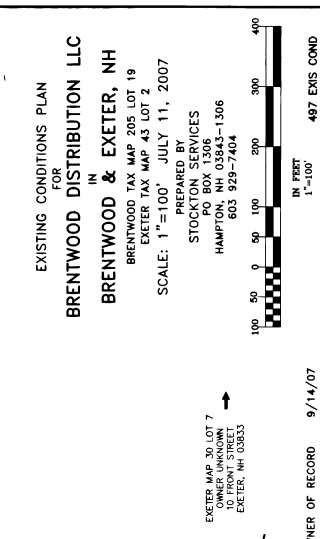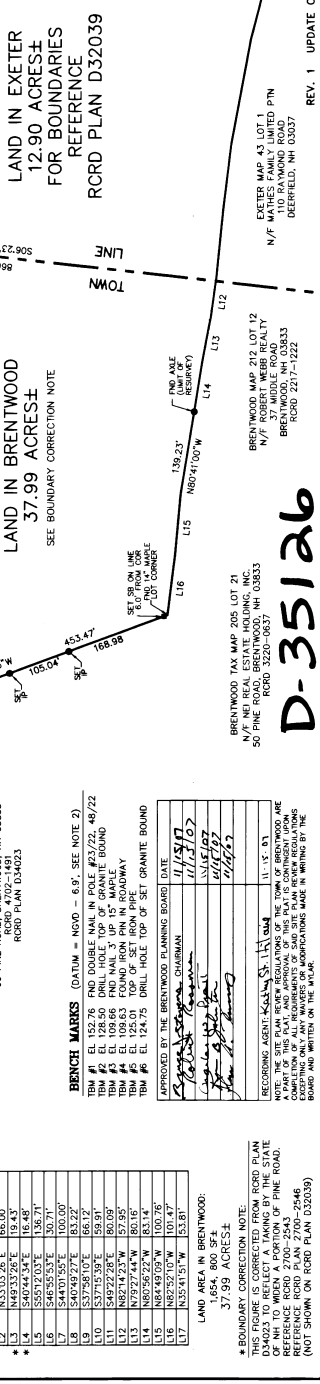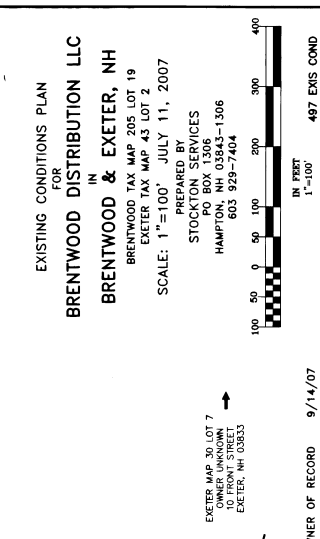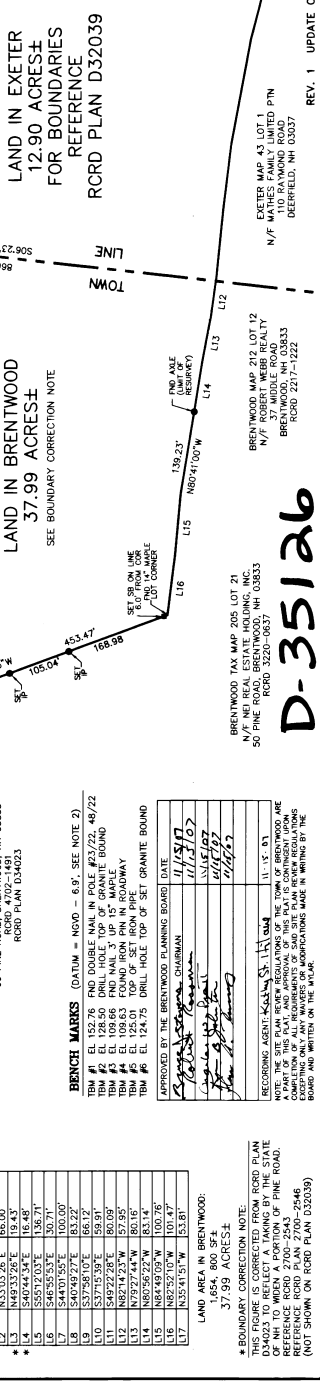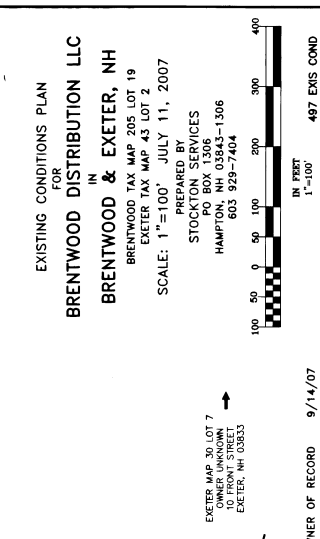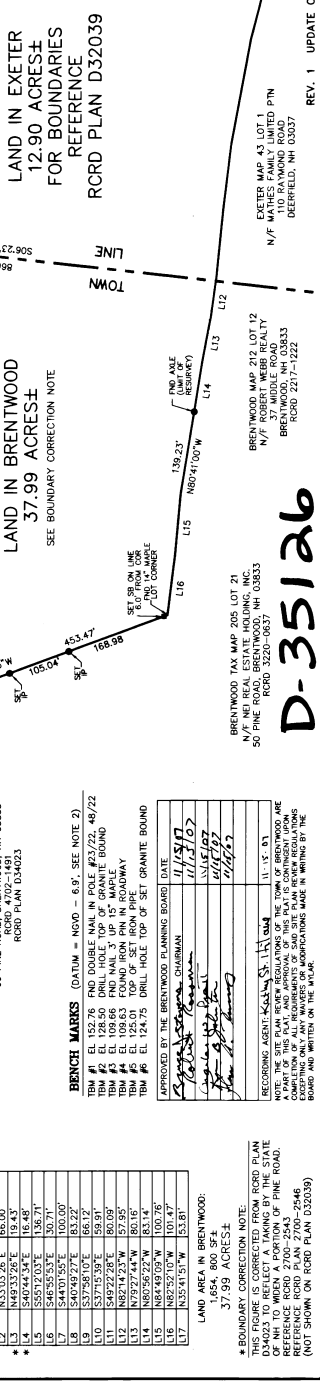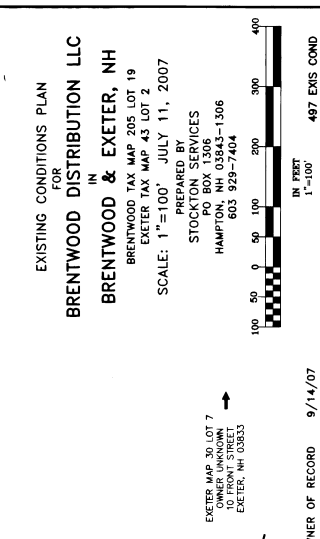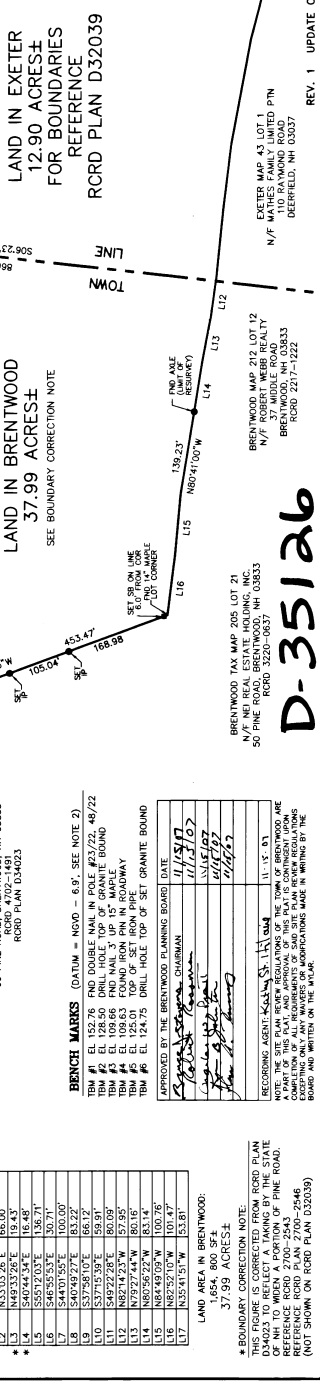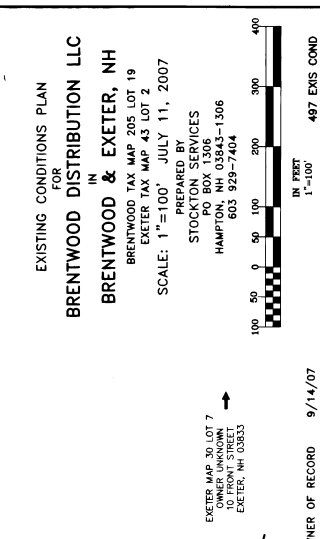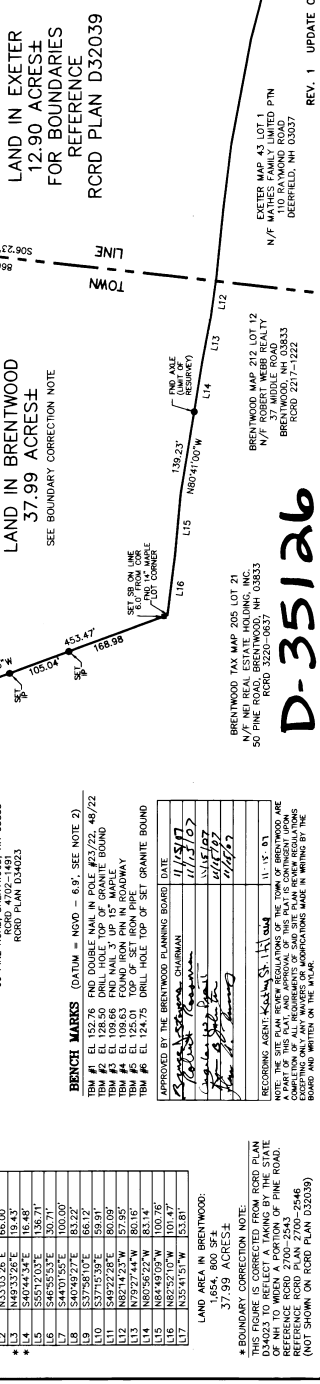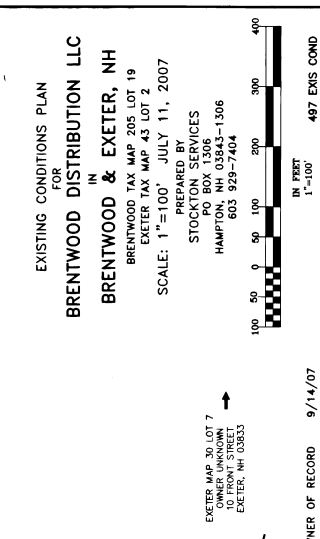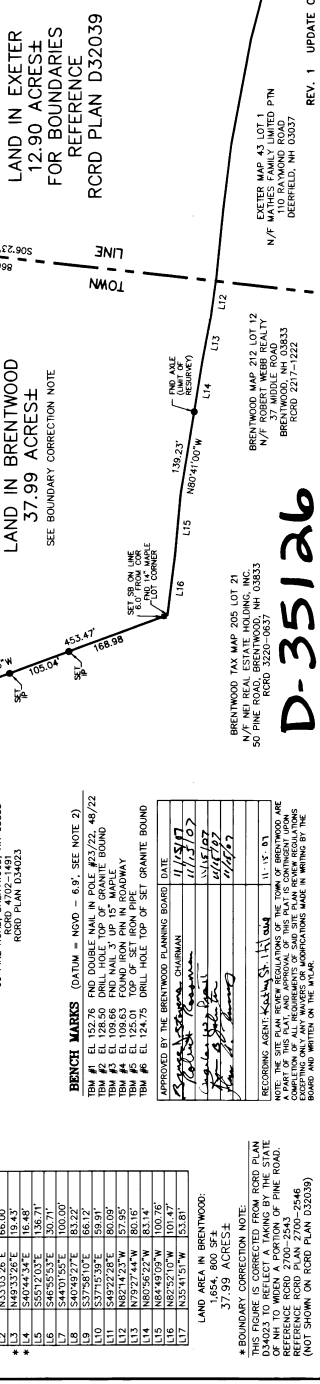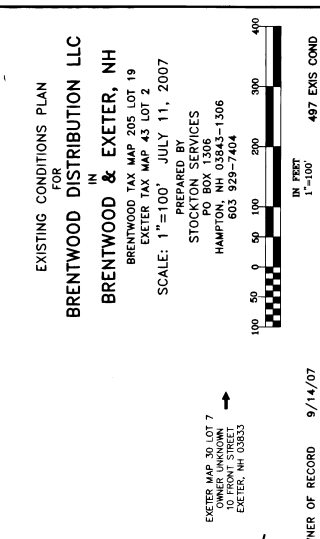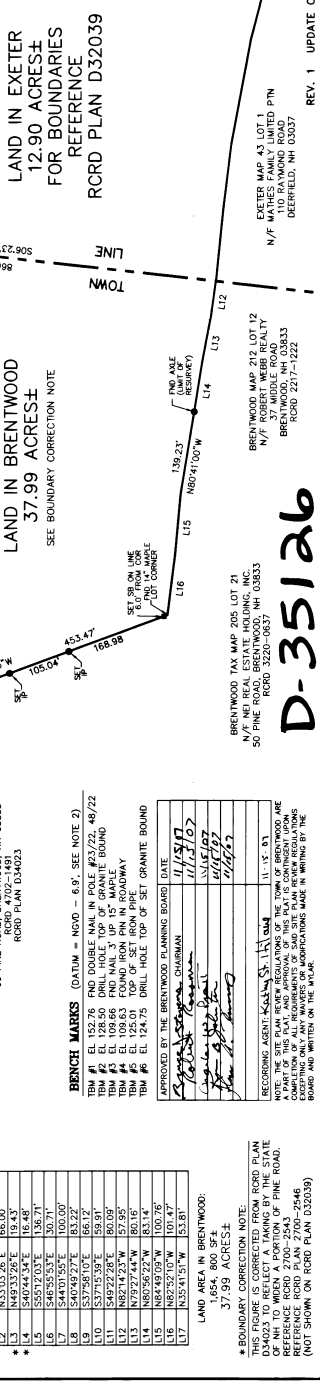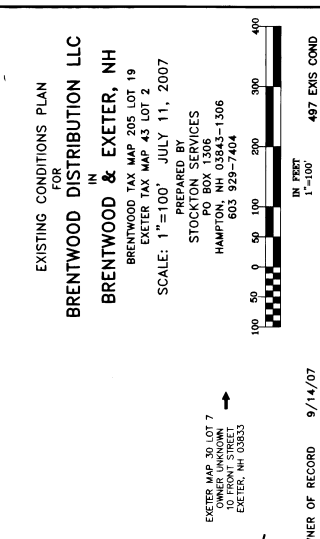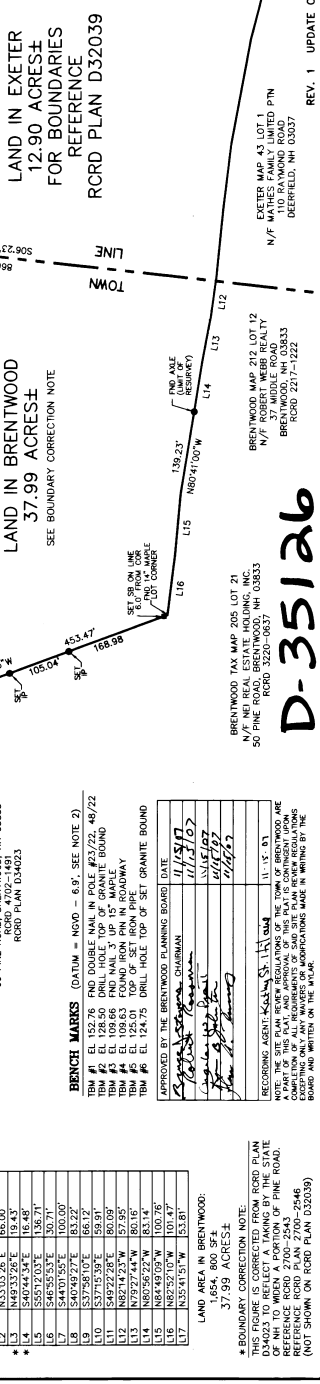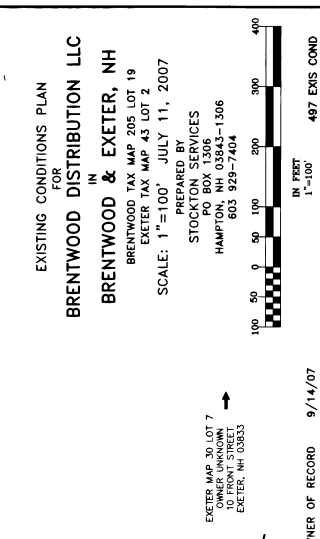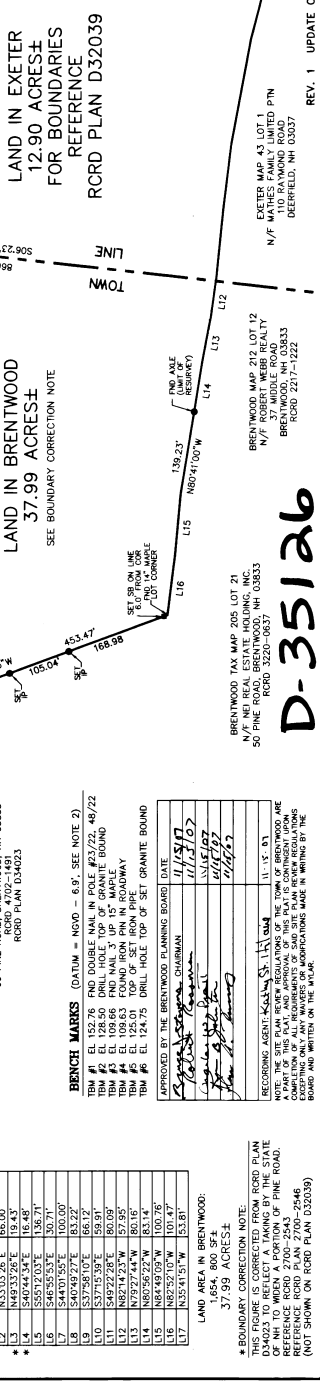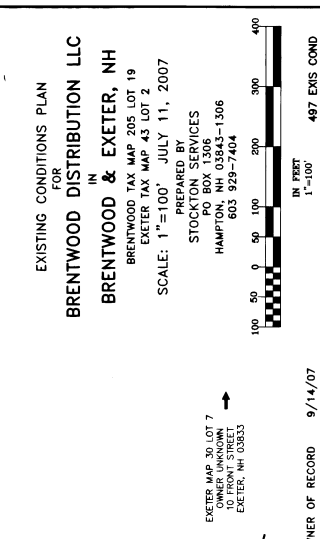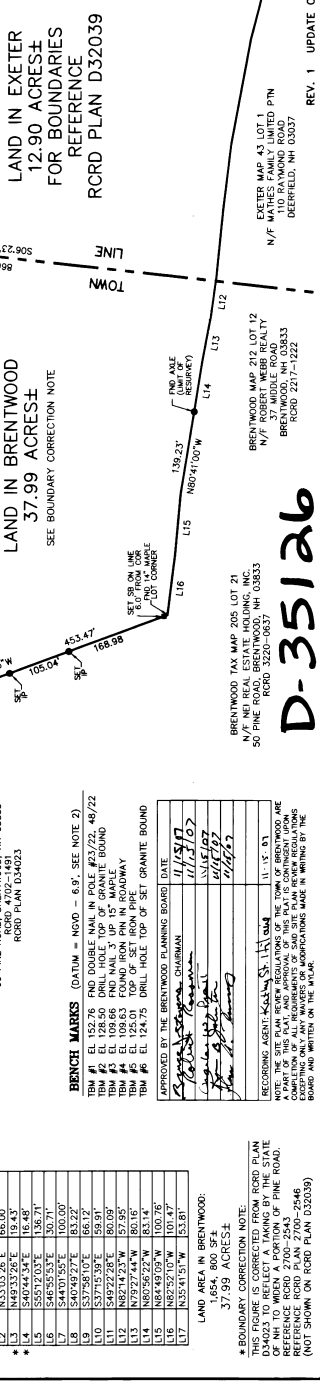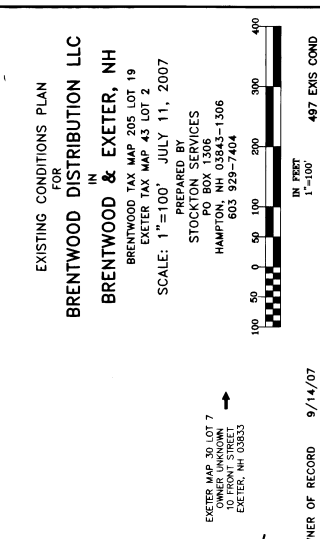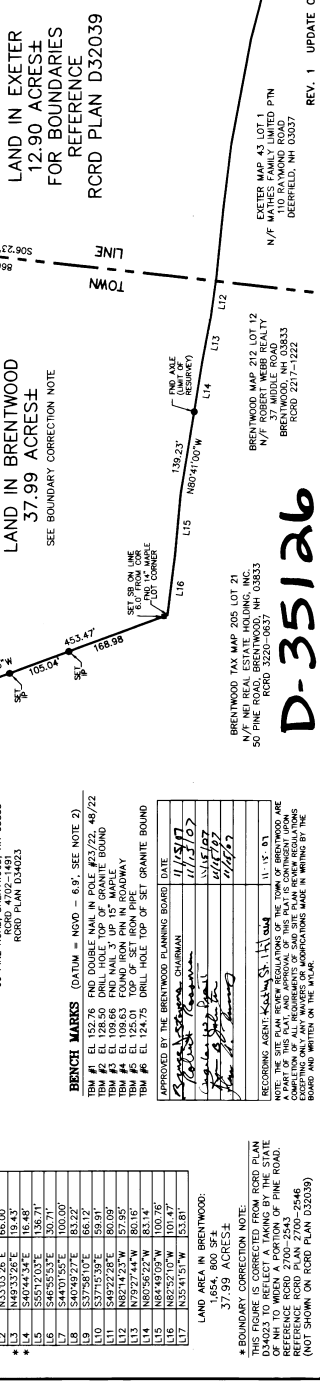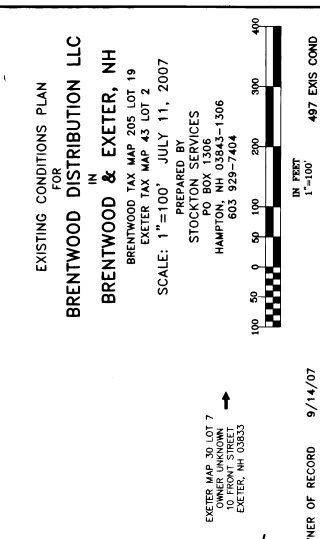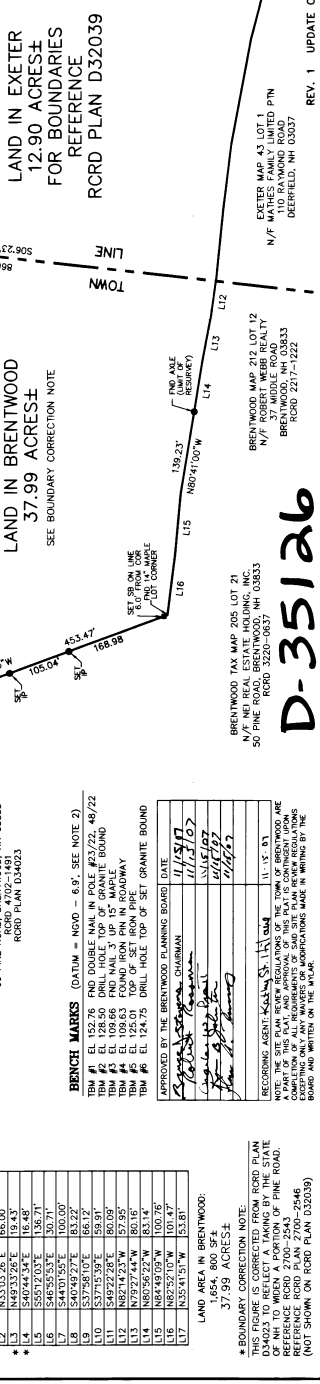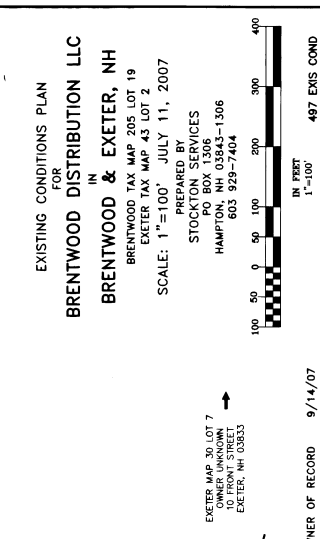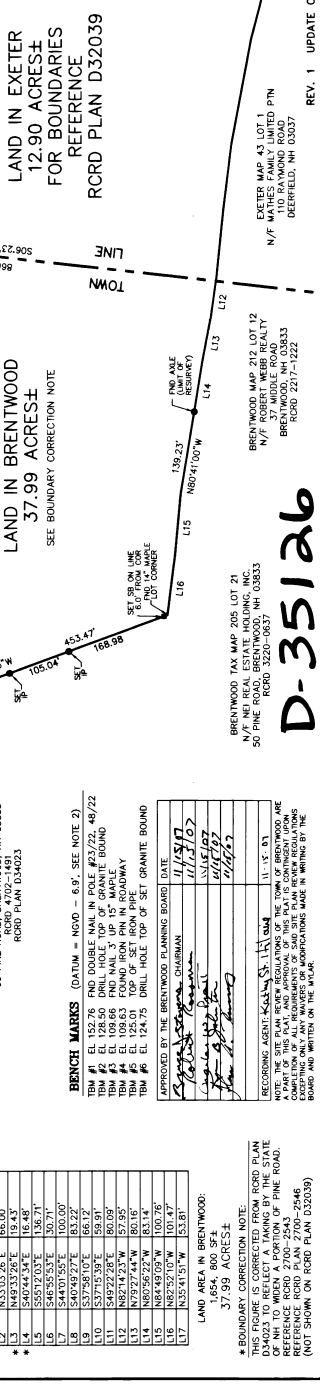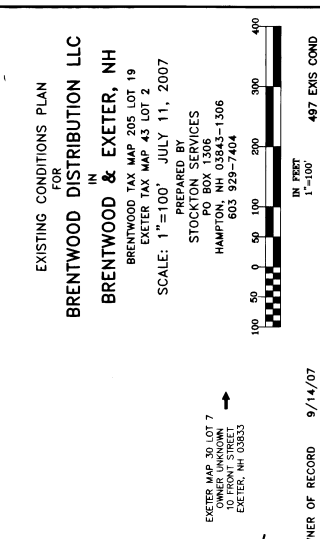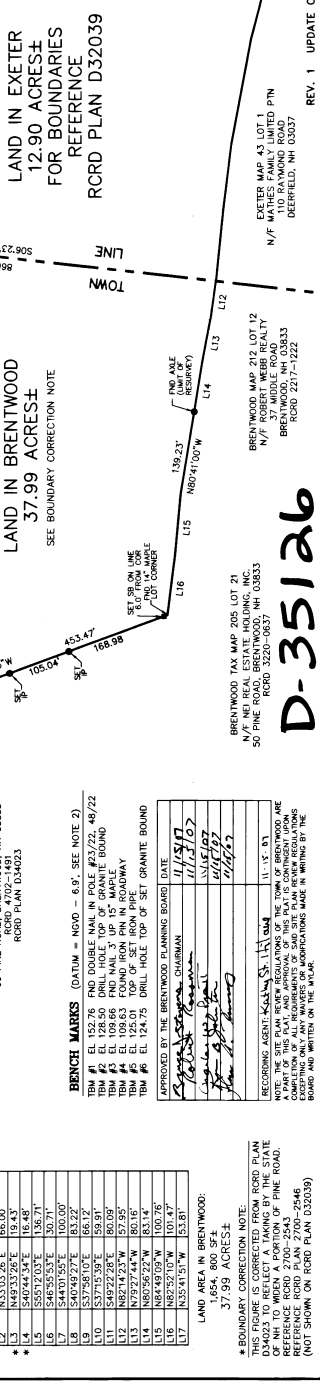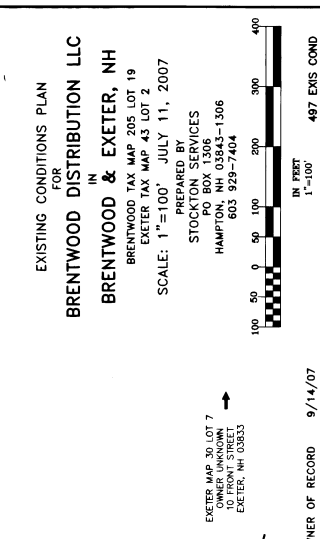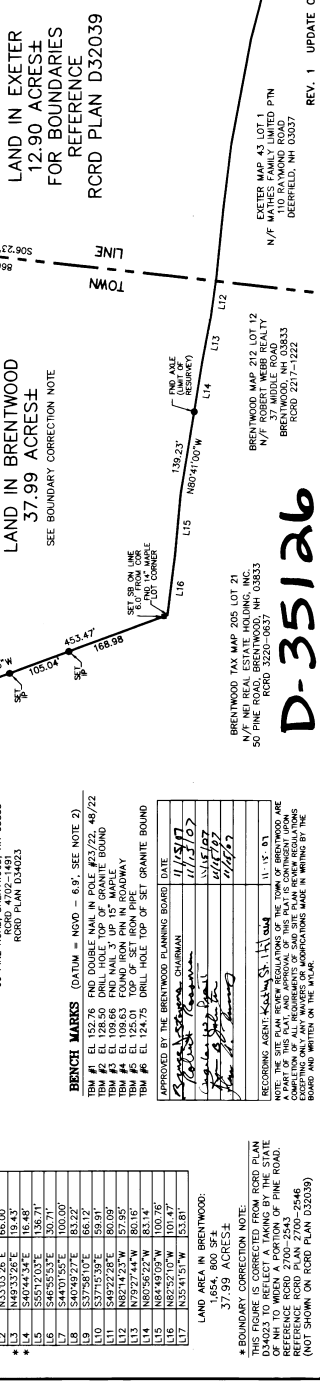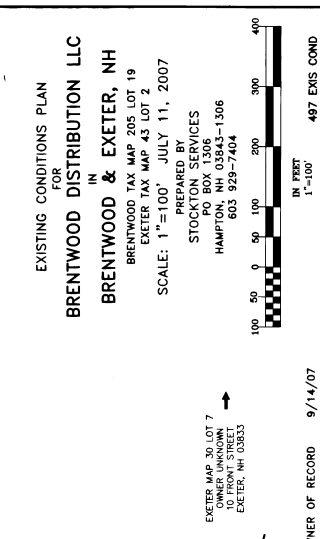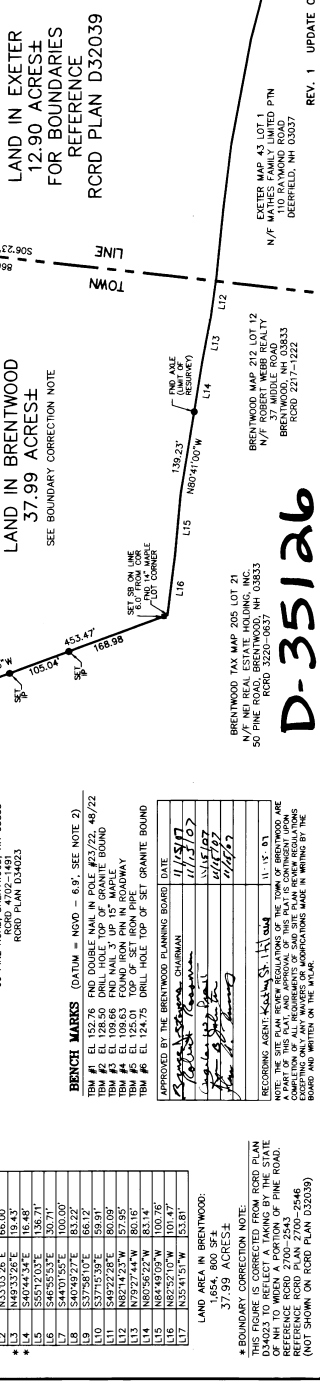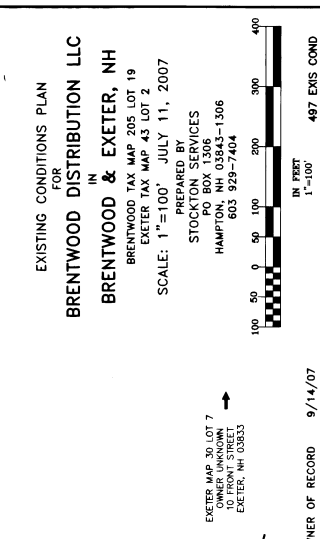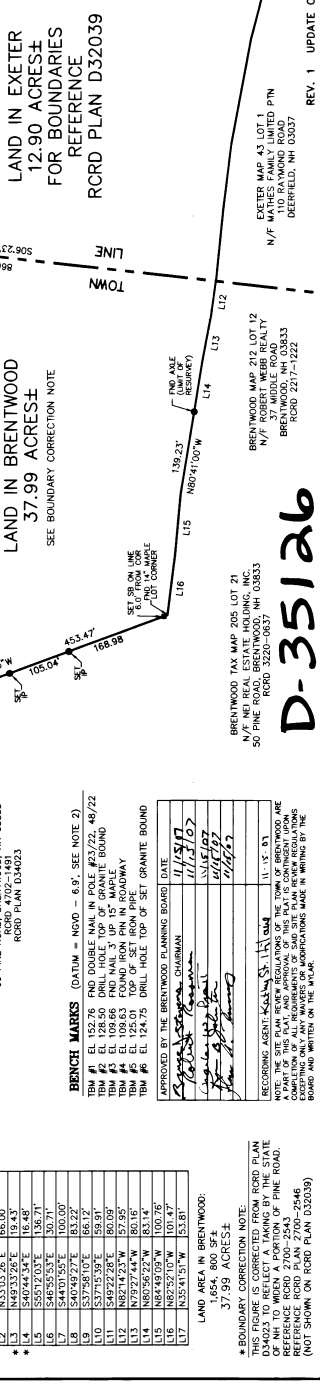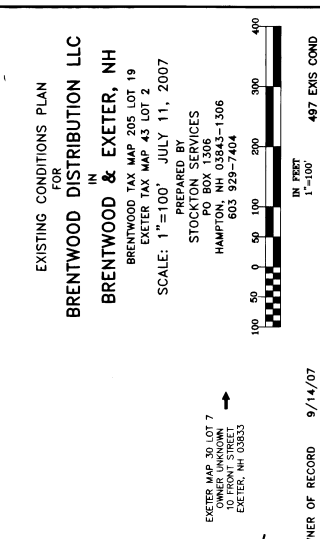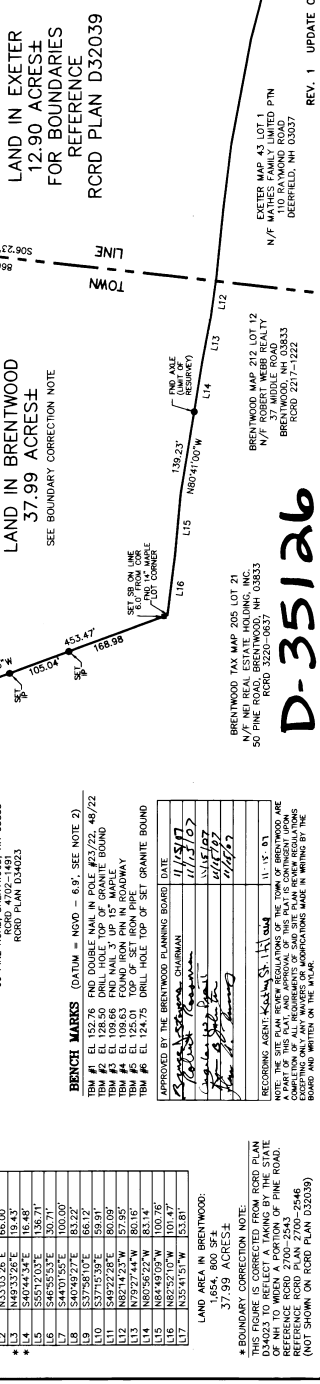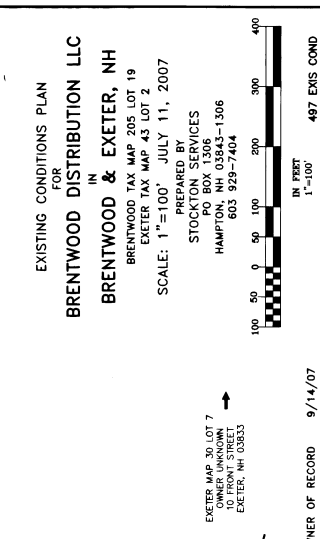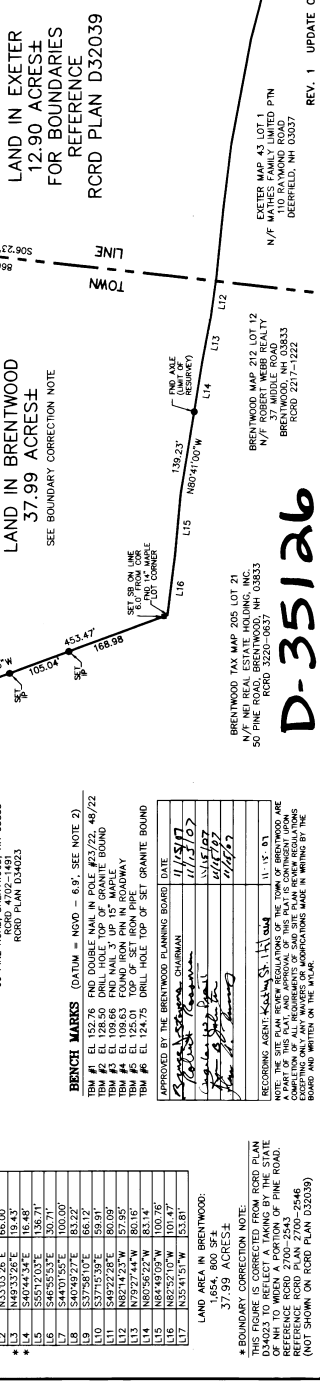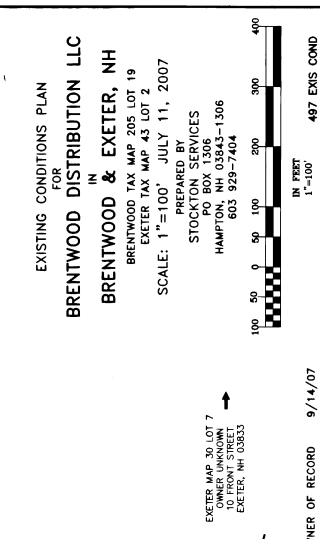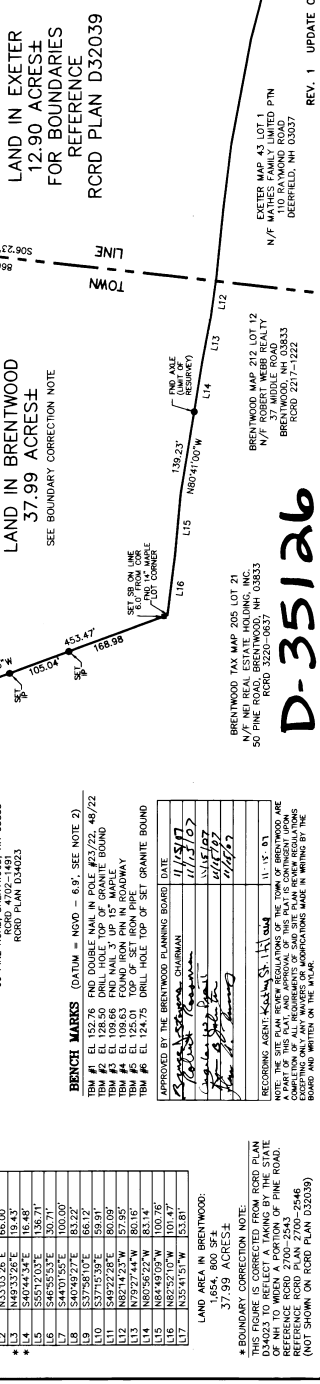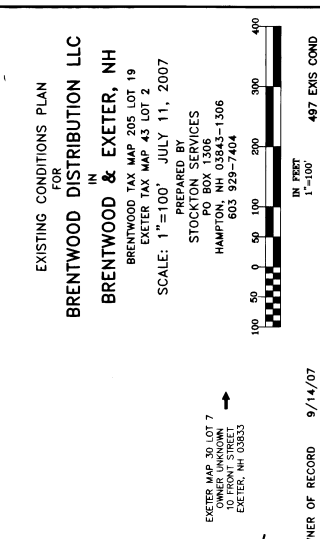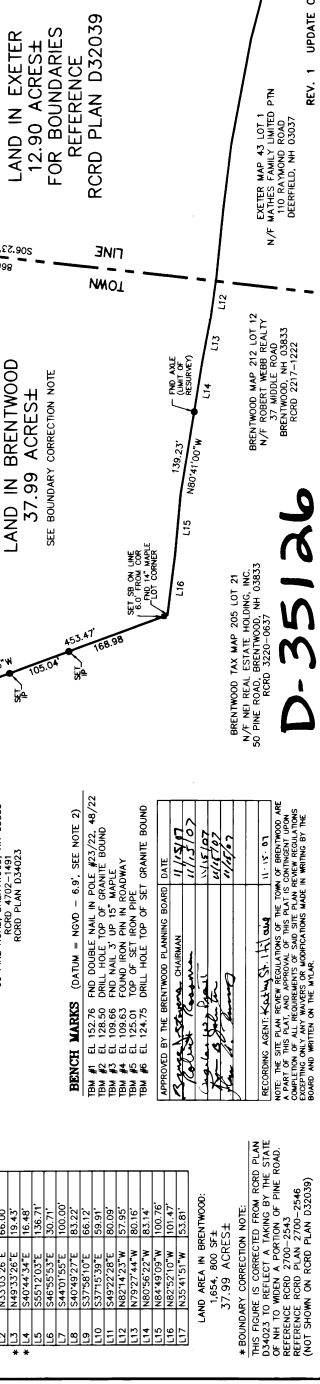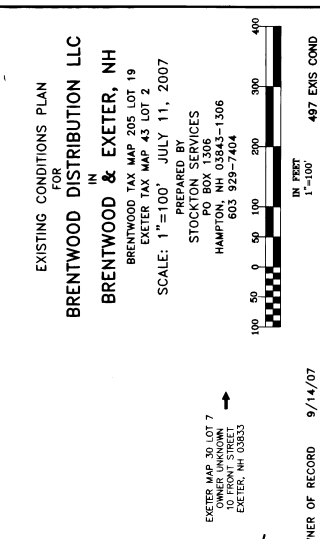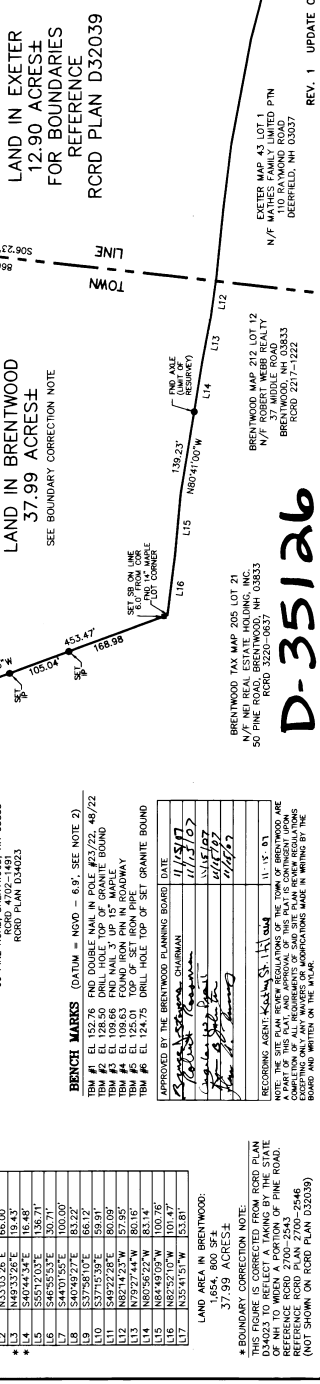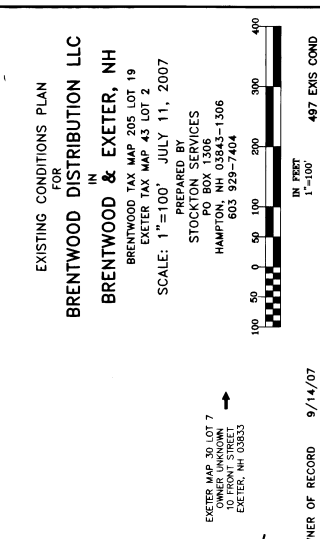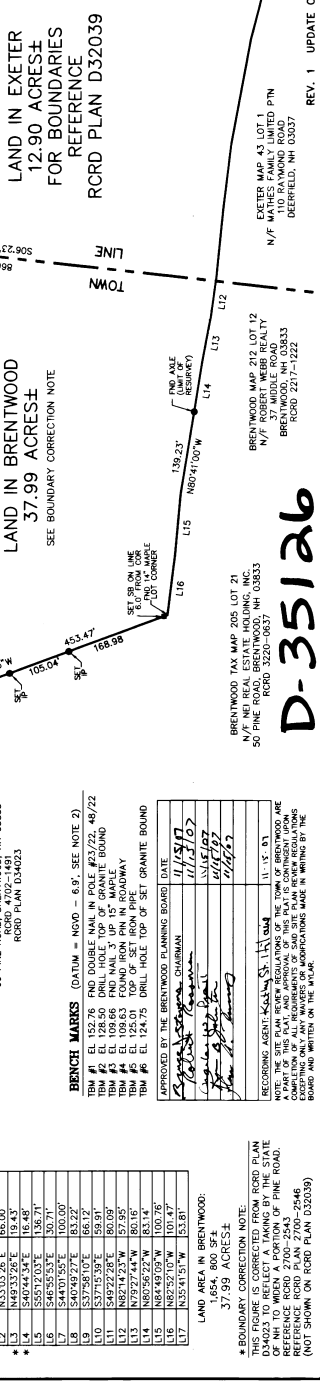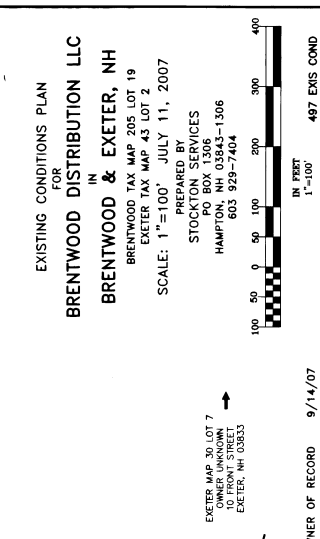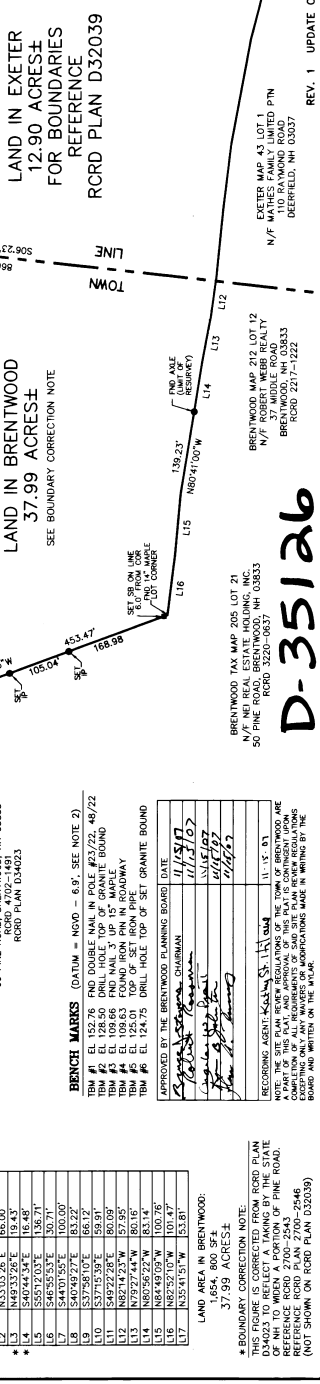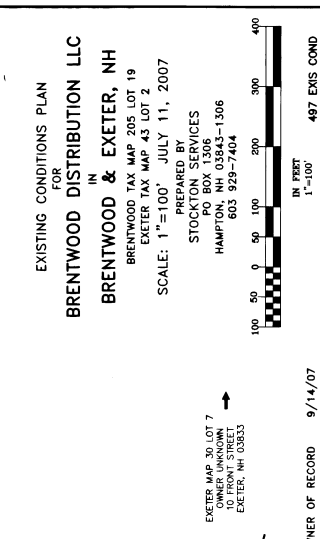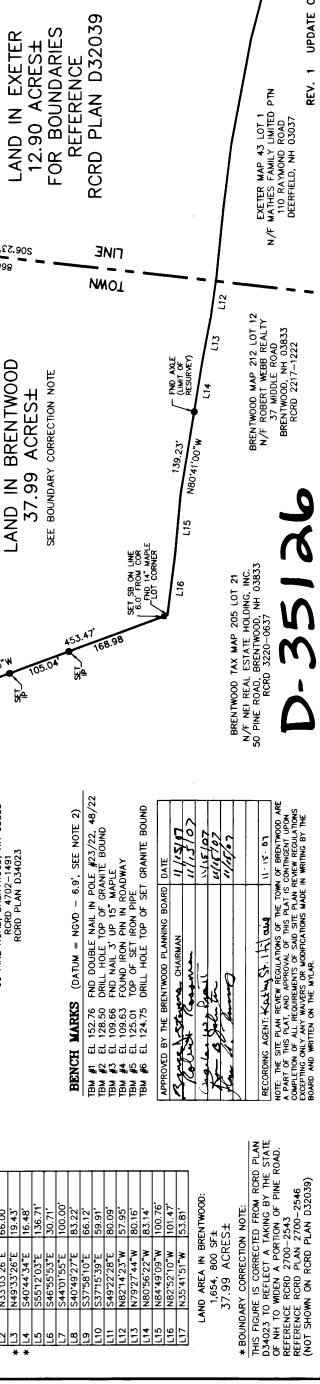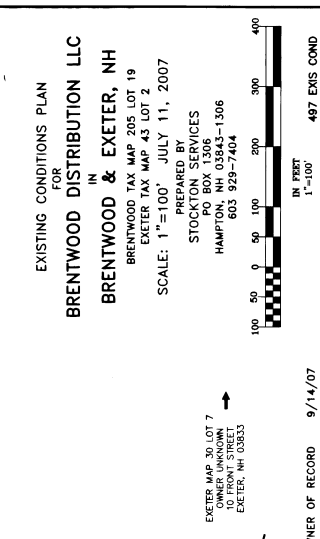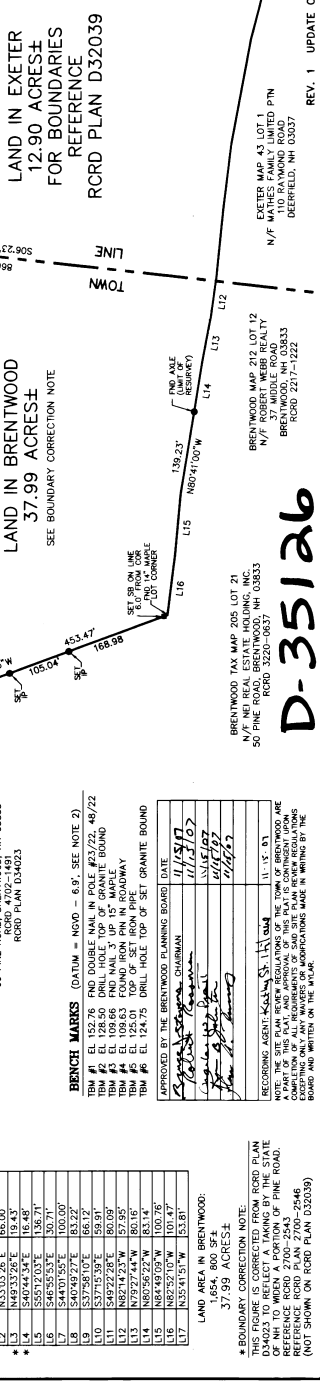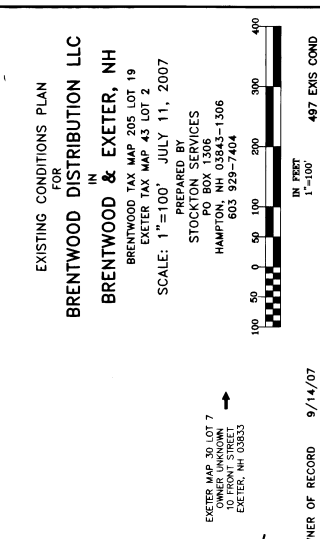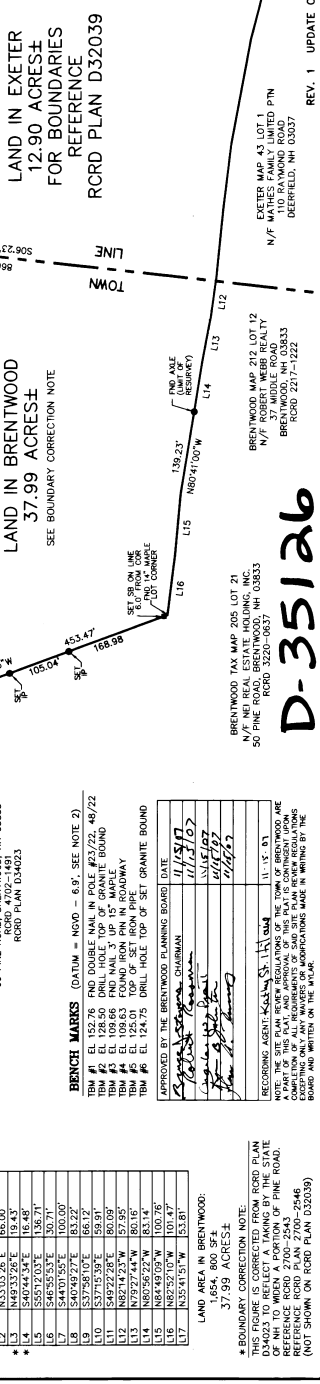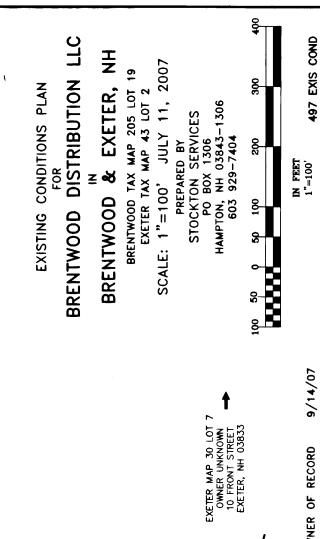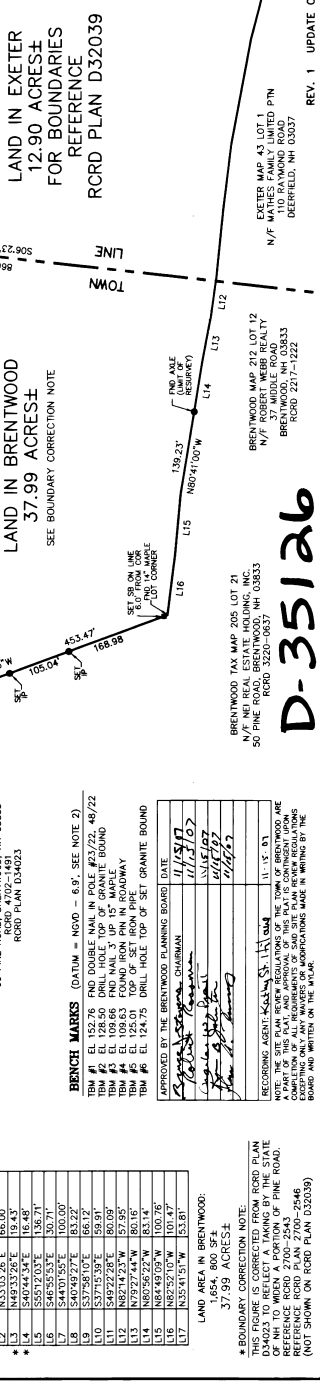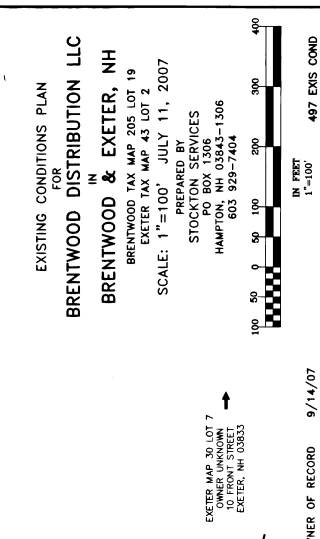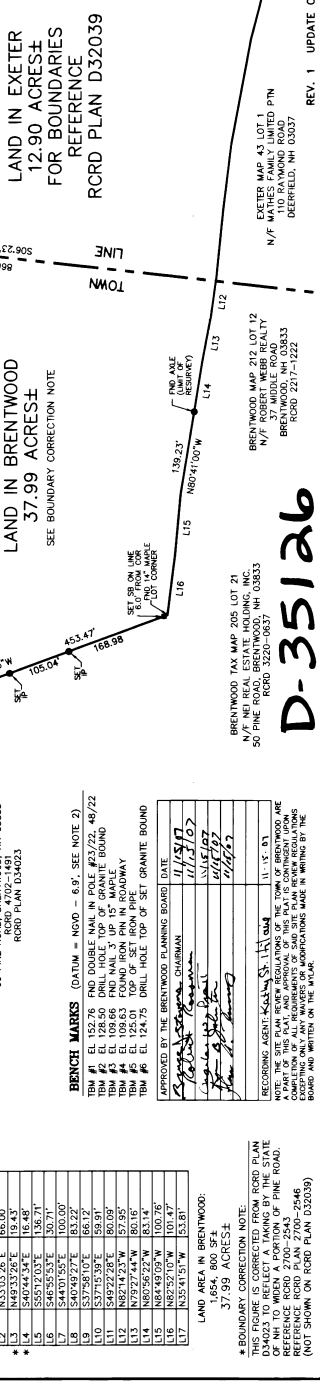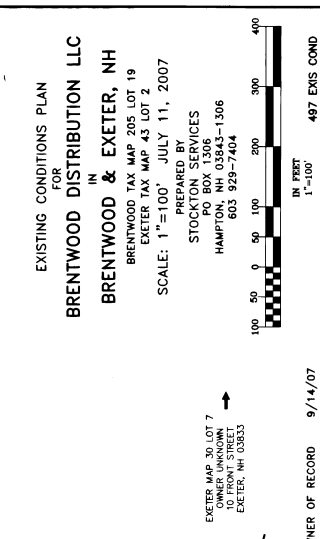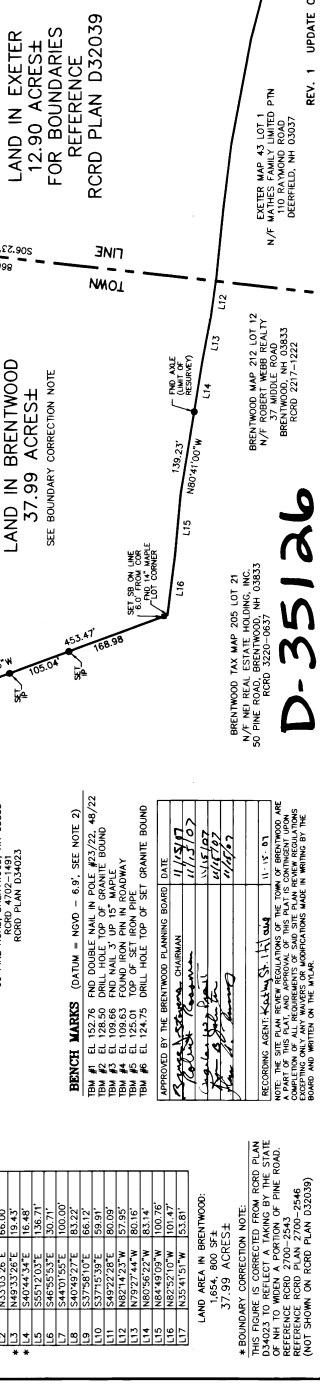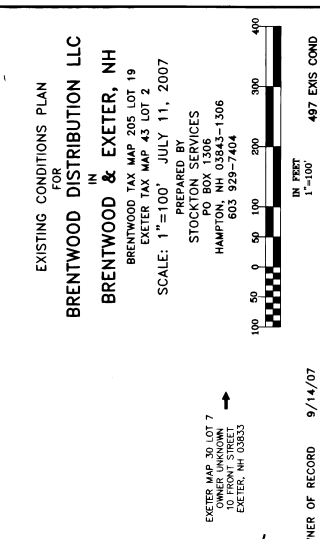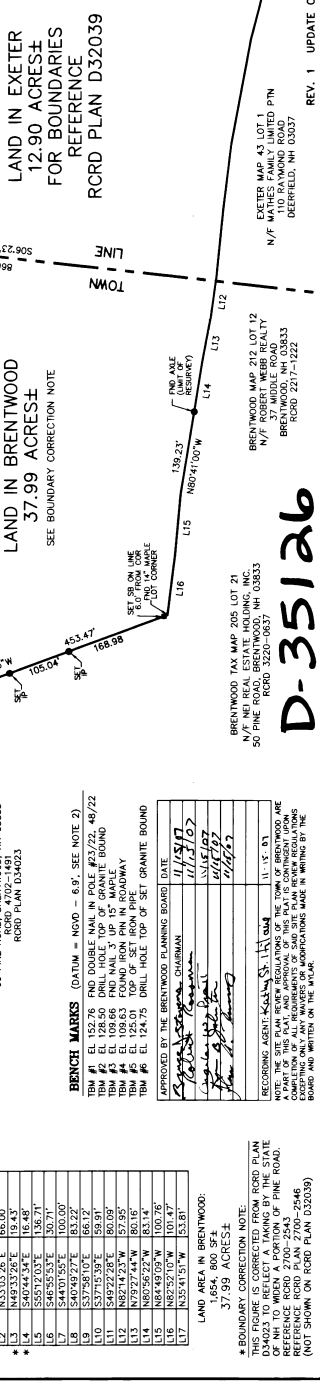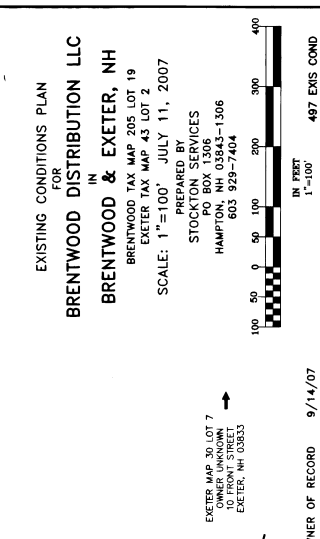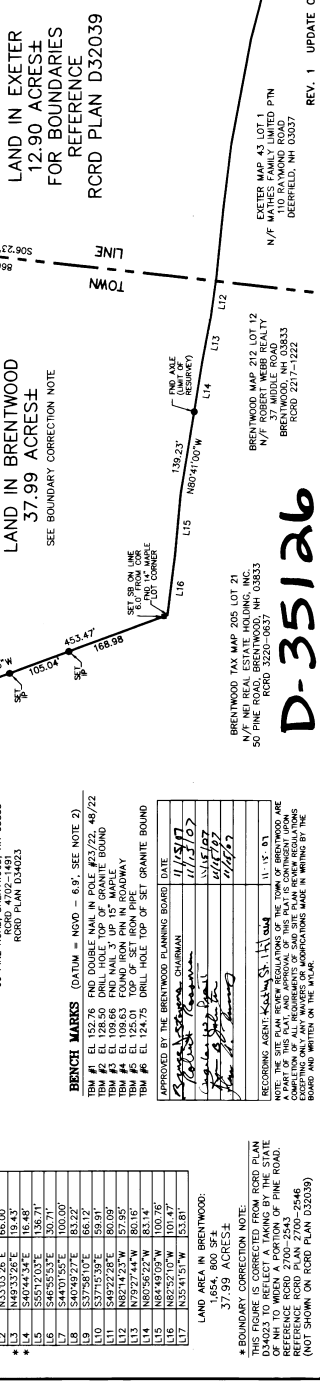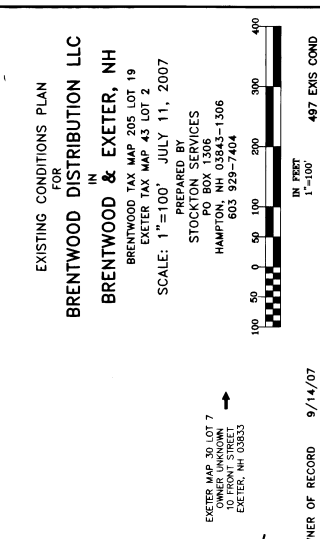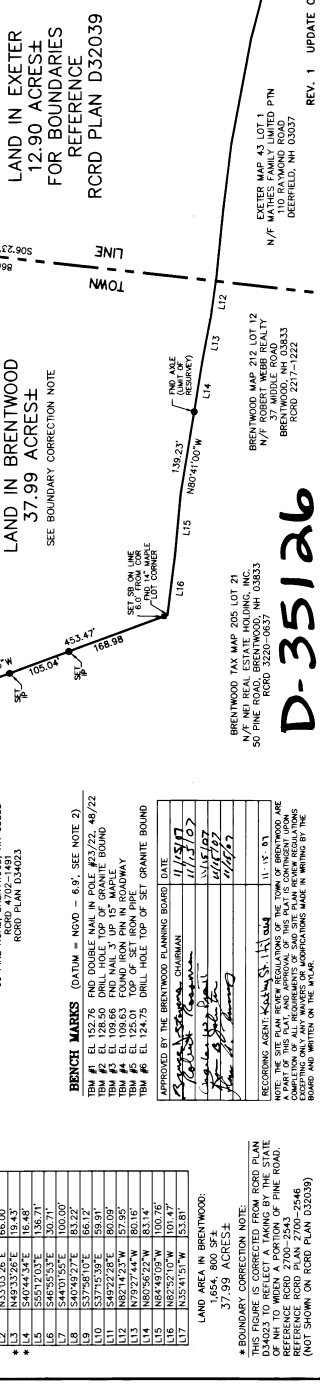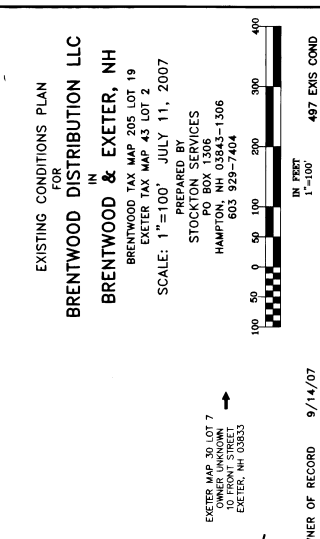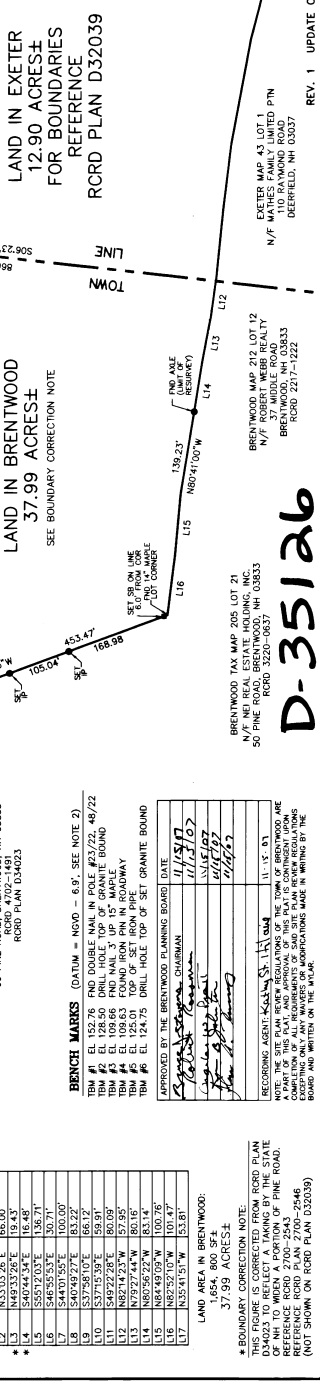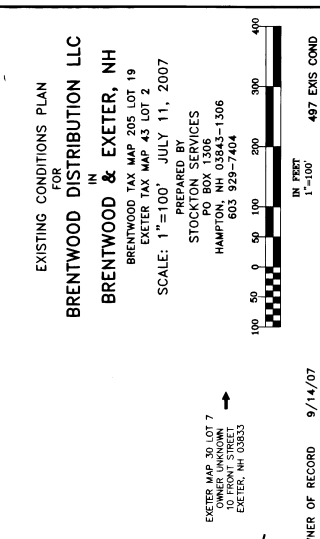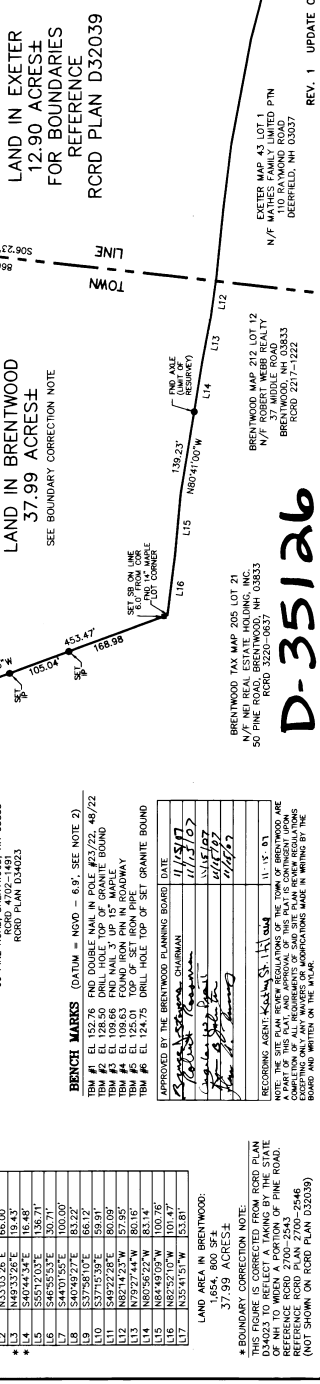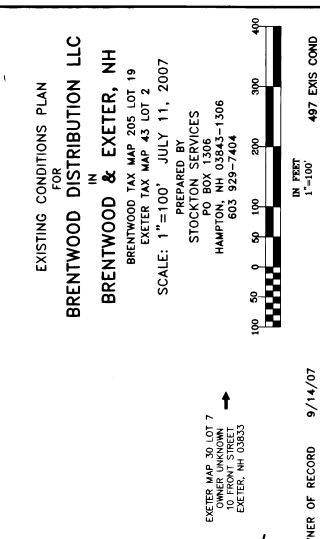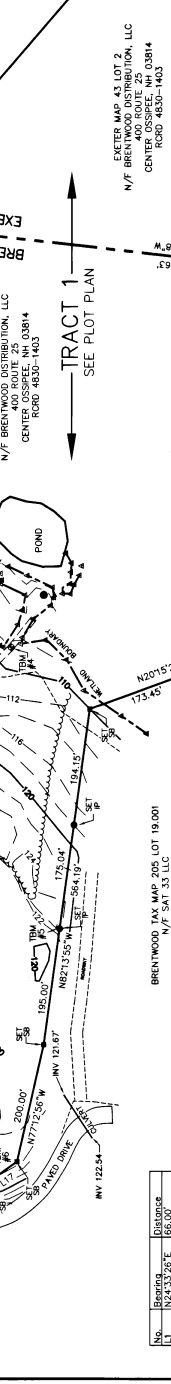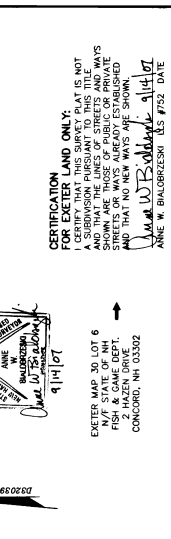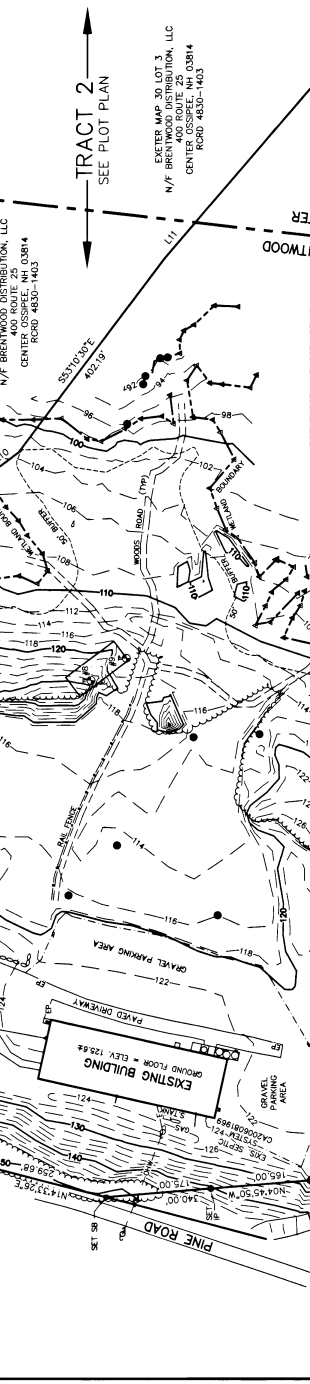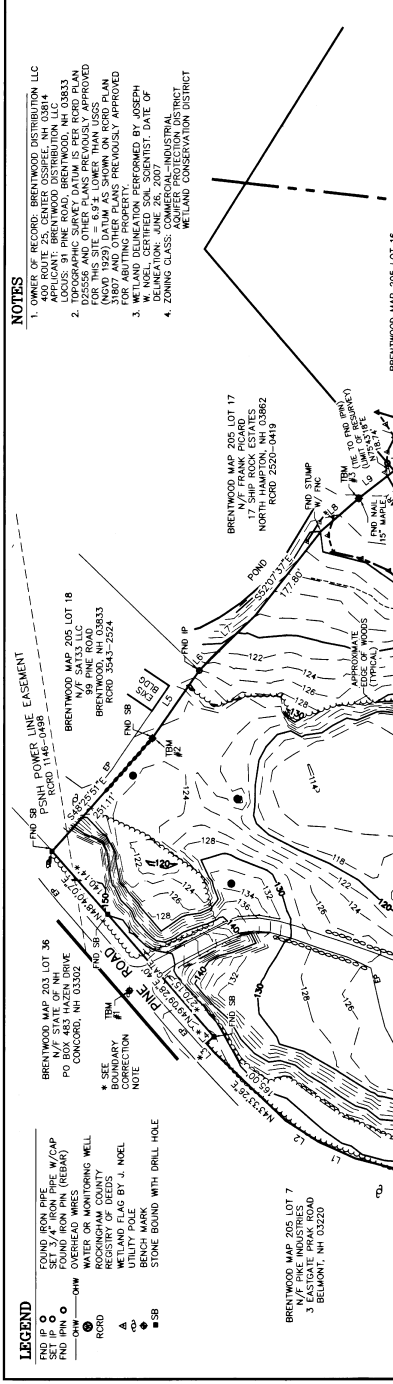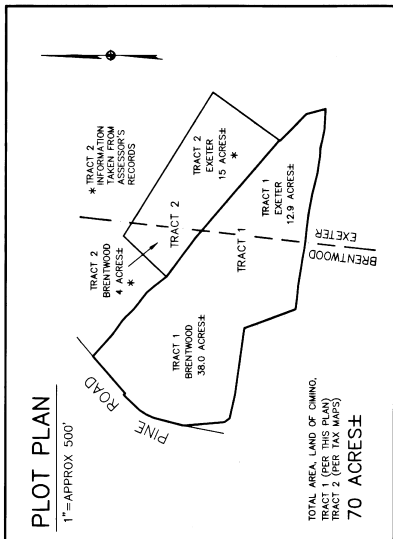

**D-35126** sheet 2 of 3

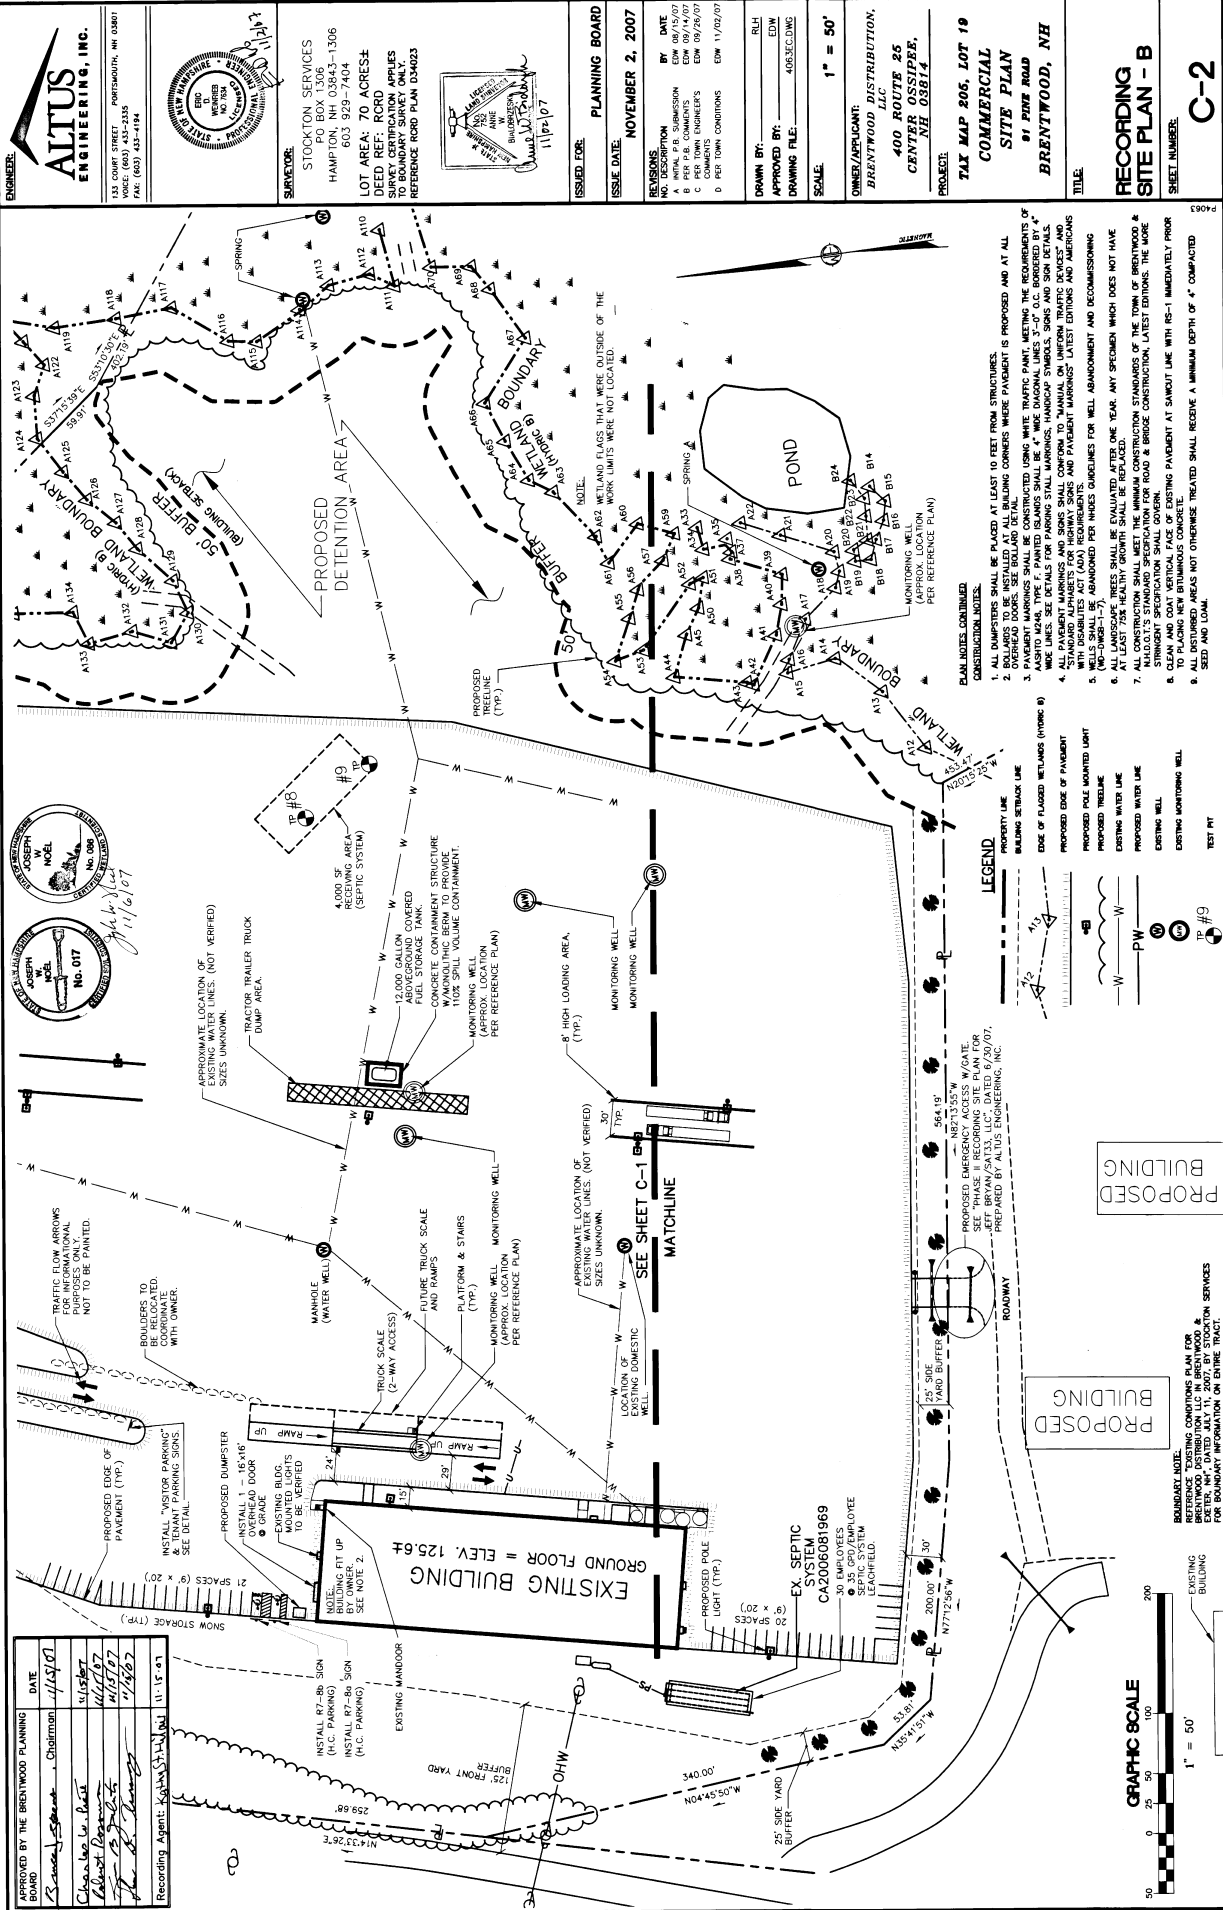


D-35126 sheet 3 of 3






UNIT 1  
SECOND FLOOR

UNIT 1  
SECOND FLOOR PLAN

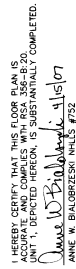

CONDOMINIUM FLOOR PLAN  
UNIT 1  
77 PINE ROAD, CONDOMINIUM  
77 PINE ROAD, BRENTWOOD, NH  
SCALE: 1/8" = 1 FT APRIL 15, 2007  
PREPARED BY  
STOCKTON SERVICES  
PO BOX 1306, HAMPTON, NH 03843-1306  
603.929-7404

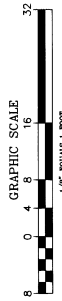

Jan 4. 1968  
 River 5.5 miles  
 9.6 miles  
 Canyon 4.3 miles  
 about 1000  
 A. B. Johnson  
 Brentwood Planning Board


2011001-1 PM 1:14

048823

C/H  
L.P.  
ROADS

NOTES:

- 1) THIS PLAN DOES NOT SHOW ANY UNRECORDED OR UNWRITTEN EASEMENTS WHICH MAY EXIST ON THE LAND. HOWEVER, THIS DOES NOT MAKE TO OBSERVE ANY APPARENT VISIBLE USES OF THE LAND. EASEMENTS THAT DO NOT EXIST ARE NOT SHOWN.
- 2) THIS PARCEL DOES NOT LIE WITHIN A FLOOD ZONE. SEE FIRM, COMMUNITY PANEL, 330160020E. ELEVATION DATA MAY BE OBTAINED FROM THE FIRM.
- 3) THIS PARCEL LIES WITHIN AN ADJUTER PROTECTION ZONE.

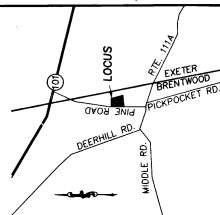

LOCUS MAP  
NOT TO SCALE

DEED REFERENCE

- BK. 3220 PG. 637
- R.O.W. EASEMENTS
- BK. 1660 PG. 473
- BK. 2561 PG. 1191
- BK. 1029 PG. 119
- UTILITY EASEMENTS
- BK. 1959 PG. 475
- BK. 1573 PG. 231

GEORGE LUPKIN  
FREMONT, NH. 03044

GEORGE LUPKIN  
FREMONT, NH. 03044

GEORGE LUPKIN  
FREMONT, NH. 03044

C/O MARVIN F. PIER & CO.  
4 EAST EXECUTIVE PARK  
ATLANTA, GA. 30329

LEGEND


- CONCRETE BOUND
- IRON PIPE
- IRON ROD
- FOUND
- ADJACENT MAP
- BLOCK
- AND PARCEL


PLAN REFERENCE


D-34681 PLAT OF LAND IN BRENTWOOD, NH. SHOWING PROPOSED ADDITION TO INDUSTRIAL FACILITY AT 61 PINE ROAD (ASSESSORS MAP 055 LOTS 1, 2, 3, 205


Approved by the Brentwood Planning Board		Date
<i>Dwight Dwyer</i> Chairman		6/26/97
<i>Barbara Brown</i>		6/24/97
<i>Robert W. Brown</i>		7/10/97
<i>Don H. Fennell</i>		7/11/97
Recording Agent: <i>Paul Sanborn</i>		7/19/97


**LEGEND**


 DENOTES DRILL HOLE IN STONE WALL

 DENOTES SET YELLOW PLASTIC ID CARD SET

 DENOTES UTILITY POLE

 DENOTES GRANITE MONUMENT

 DENOTES SET NAIR IN TREE W/ IRREGULAR BARBED WIRE

 DENOTES BARBED WIRE

PREPARED BY:  
R.S.L. LAYOUT & DESIGN, INC.,  
352 HARRIMAN HILL RD., RAYMOND, N.H. 03077  
DATE: 7-29-96 895-5986 JOB NO. 17104  
DRAWING NAME: IOSTEDING DRAWN BY: RAL  
REV. 5:49-97 GRAPHIC SCALE

B: "PLAN OF LAND FOR LEO P. LAROCHEE IN BRENTWOOD,"  
 BY: BRUCE L. POMOPECK, MAR 27, 1981. R.C.R.D. #0-10174.  
 C: "PLAN OF LAND IN EXETER NH OWNED BY PETER DRELICK,"  
 BY: ROBERT GOODWIN, JUL, 1978 R.C.R.D. #0-8647.  
 D: "A SURVEY AND PLAT OF A SUBDIVISION SURVEYED  
 FOR HAROLD & LOUISE CROSS IN EXETER, NH" BY: THIS OFFICE  
 SEPTEMBER 27, 1984. R.C.R.D. #0-12888.  
 E: "PLAN OF LAND OF HAROLD W. CROSS, EXETER & BRENTWOOD"  
 BY: T.W. CHESLEY, ENGINEERING CO. JUNE, 1961.

TX MAP 5, BLOCK 2, LOT 4, 1.43  
AC OF PINE HOLLOW HOLDINGS INC.  
W AND T RD  
48 PINE ROAD  
BRENTWOOD, NH 03823

N 87°31'28" E  
162.00'

N 87°33'28" E  
60.00'

1 inch = 100 feet

STATE OF NEW YORK ROUTE 101

STATE OF NEW YORK ROUTE 11A

NORTH ROAD

PINE ROAD

42ND PARALLEL

STUDY AREA

1 inch = 100 feet

1 inch = 100 feet

VICINITY

14

1075.30'

EXTER  
BREINW

THIS NOTE PERTAINS TO THE LAND IN EX-  
PURSUANT TO RSA 676:18,III and RSA 676:  
I, certify that this survey plot is not a subdivision  
of the land, and that no portion of the land is  
of public or private streets or ways already establi-  
shed, and no new ways are shown.

980-12

FOR DOMESTIC WATER USE (SEE DETAIL)

ADDITIONAL NOTES:

485.78

PNE

N 18°02'26"

PNE

LOT 001.001  
EXETER TAX MAP 04-04  
AREA = 12.9035 ACRES  
562.075 SQ. FT.

TAX MAP 04-04, LOT 002  
N/E STATE OF N.H.  
CONCORD, N.H. 03301  
2072/2738

IRON PINS IN GRANITE STONES

S 20°32'01" W 6.78'  
S 45°56'09" E 13.30'

OWN OF

Date MAY 29 1997 Rachel S. Stahl  
LICENSED LAND SURVEYOR

4. COPY OF THIS PLAN HAS BEEN FILED WITH THE  
EXETER, N.H. PLANNING BOARD. Date 5-29-97

ROAD TAX MAP 5  
 3. LOT 1.1  
 18.2750 ACRES  
 858 SQ. FT.

APPROXIMATE CORNER FOR LOCATING  
 EXISTING SPRINGS AND SEEPS  
 LOCATED ON  
 PREVIOUSLY SUBDIVIDED  
 DISCHARGE LINES TO BE PLACED ON GRADE.

N 84°00' W  
 100.7'

N 82°14' W

[illegible]

Figure 1 is a detailed diagram of a road layout. It shows a series of connected line segments with bearings and distances. The layout includes a 13' dead helix, a 13' helix, and a 13' tall pine. The diagram is labeled with various dimensions and bearings, such as N. 82°52'10" E. 10.147', N. 81°16'48" E. 42.50', N. 80°41'00" E. 38.14', N. 82°58'42" E. 60.18', and N. 79°27'41" E. 60.18'. It also shows a 13' dead helix, a 13' helix, and a 13' tall pine. The diagram is labeled with 'TAX MAP 05-03, LOT 4', 'N/F ROBERT WEBB REAL ESTATE, N.H. 03835', and 'EXETER, N.H. 03835'.

TAX MAP 5, BLOCK 3 LOT 1.2  
N/5  
3 N. MERILL STREET  
AMESBURY MA 01915  
20777-2406

73.75' N. 86°58'59" W. 125.00'  
N. 87°02'23" W. 58.86'  
N. 87°18'55" W. 58.33'  
N. 87°12'42" W. 58.86'  
N. 87°20'56" W. 84.57'  
N. 87°52'23" W. 54.41'  
26° PINE  
25' HEMLOCK  
17' PINE  
38' PINE  
18° ASH  
10' HEMLOCK  
84°42'31" W. 132.14'  
TAX MAP 5, BLOCK 3 LOT 1.2  
N/5  
3 N. MERILL STREET  
AMESBURY MA 01915  
20777-2406


D-25556

1000

---

2317 / 1222

2005

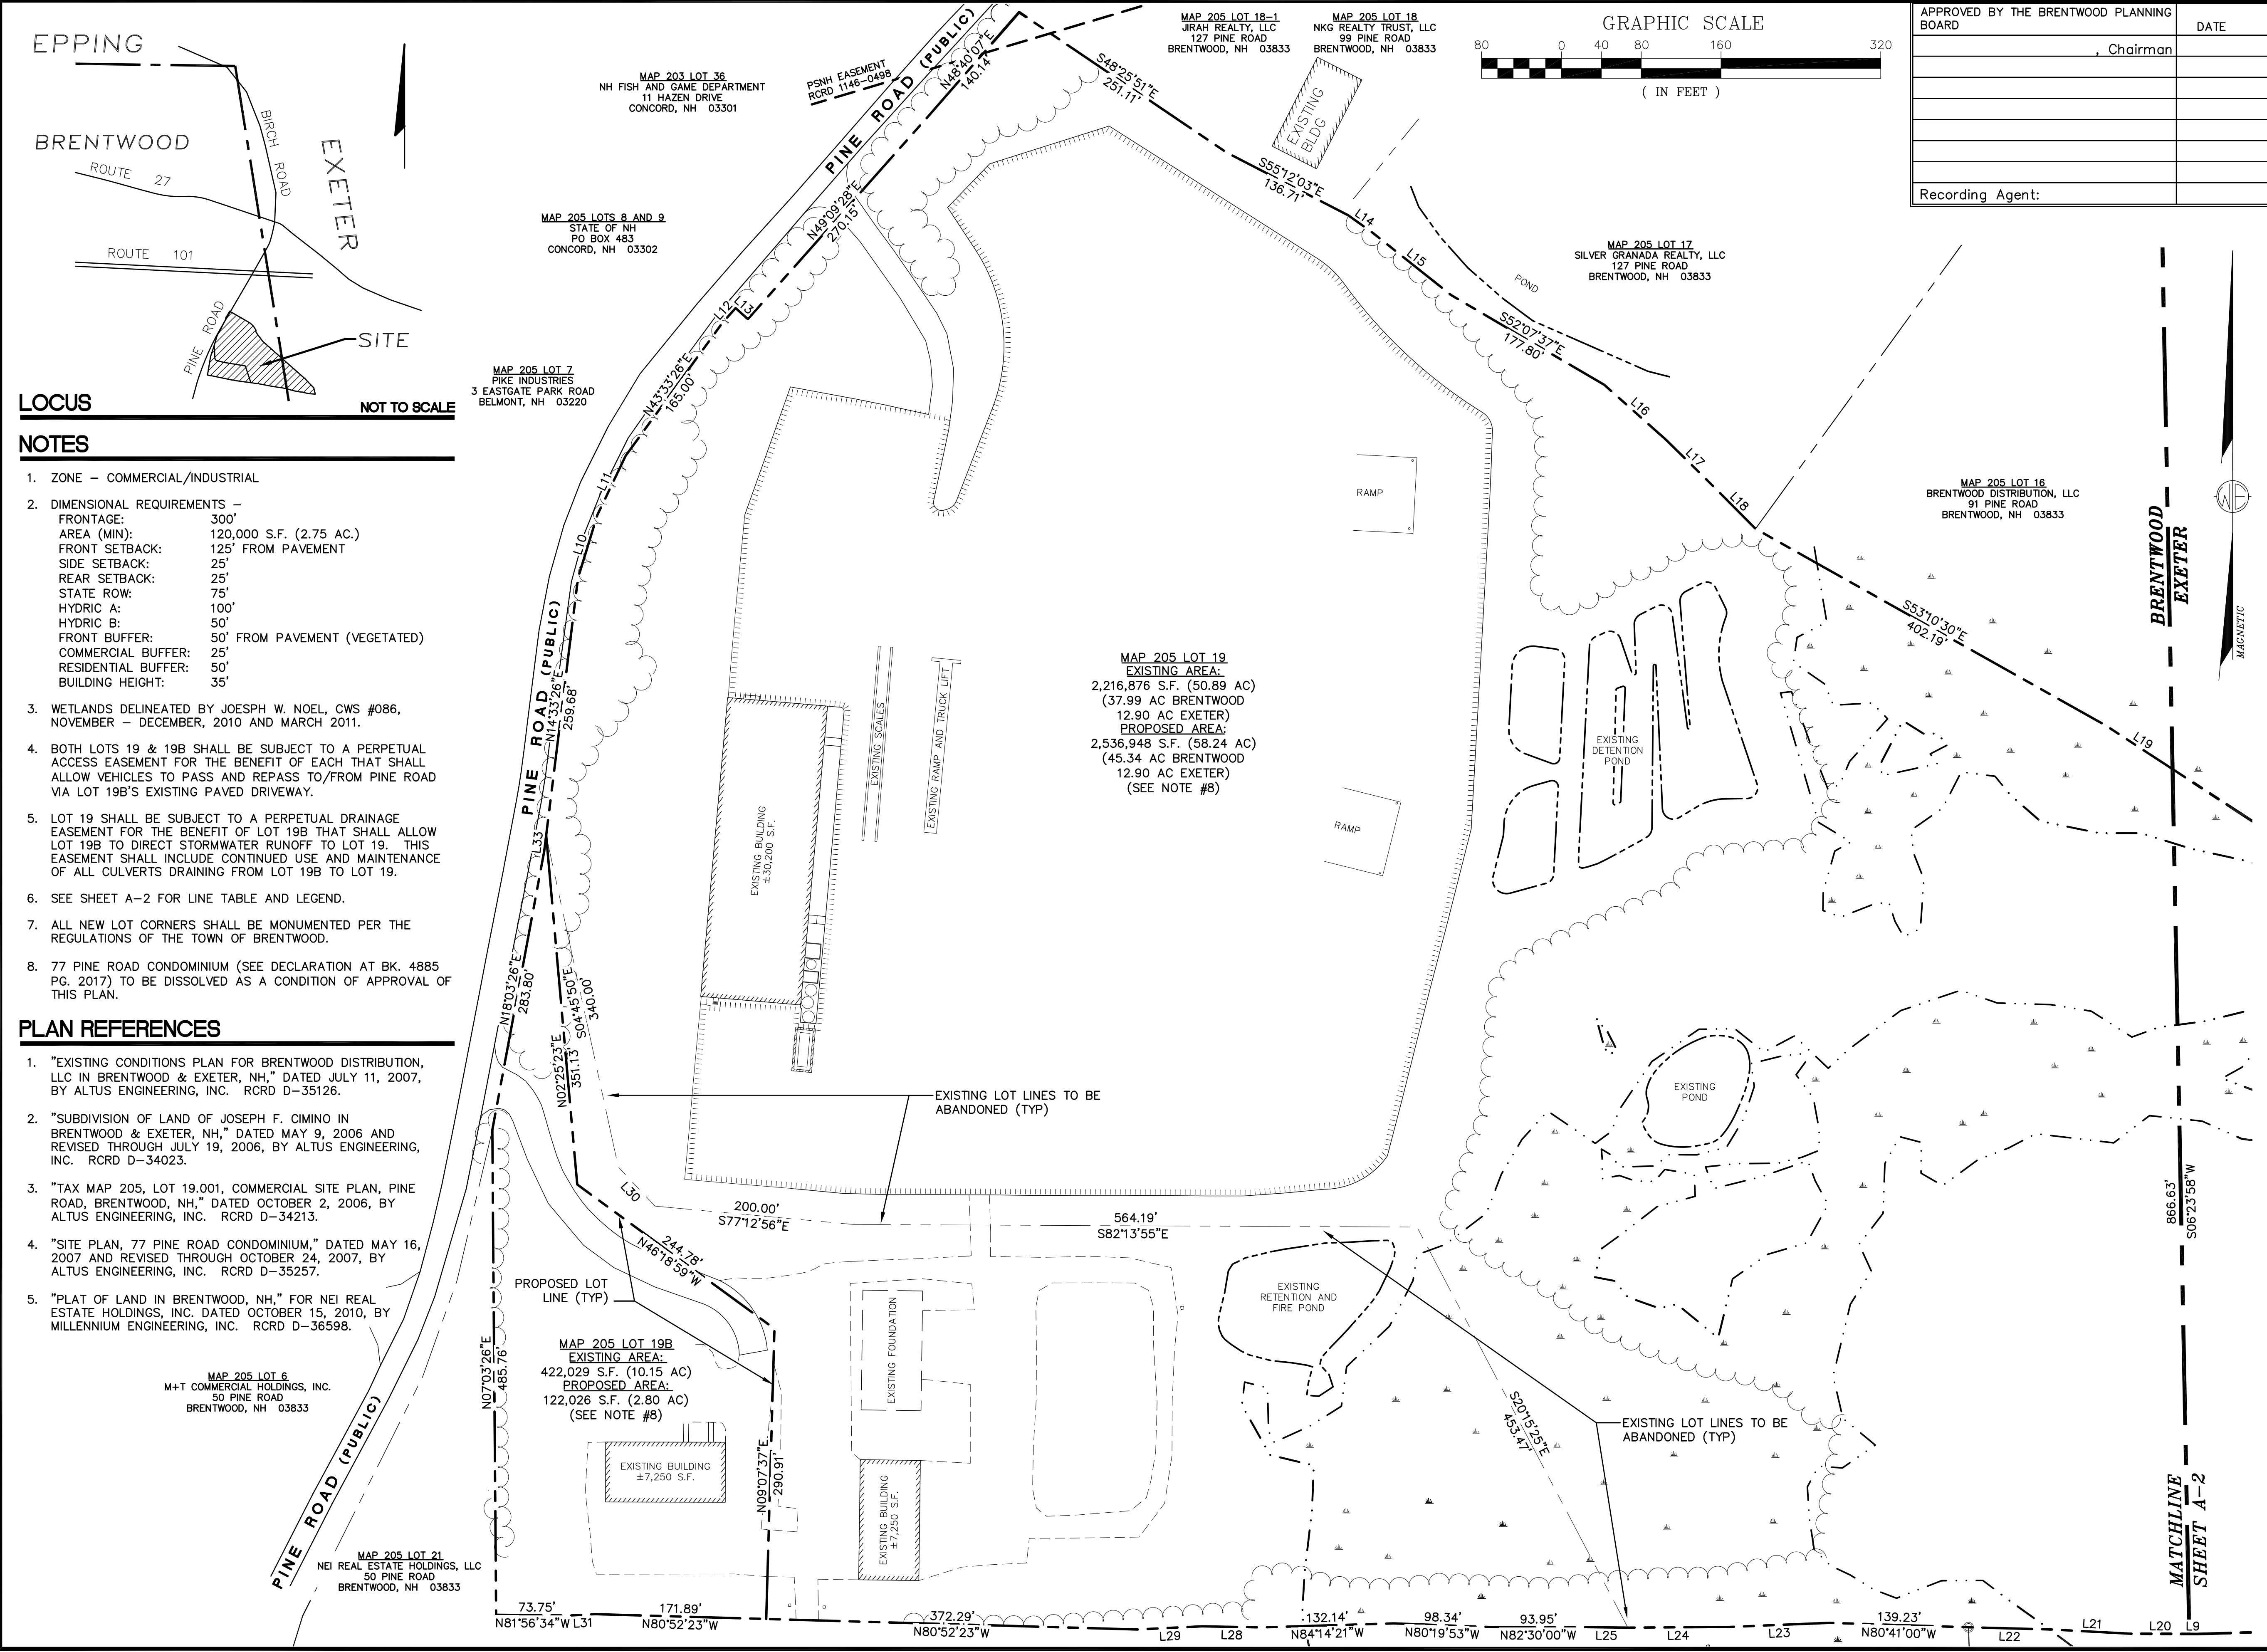

LOCUS

NOT TO SCALE

NOTES

1. ZONE – COMMERCIAL/INDUSTRIAL
2. DIMENSIONAL REQUIREMENTS –  
FRONTAGE: 300'  
AREA (MIN): 120,000 S.F. (2.75 AC.)  
FRONT SETBACK: 125' FROM PAVEMENT  
SIDE SETBACK: 25'  
REAR SETBACK: 25'  
STATE ROW: 75'  
HYDRIC A: 100'  
HYDRIC B: 50'  
FRONT BUFFER: 50' FROM PAVEMENT (VEGETATED)  
COMMERCIAL BUFFER: 25'  
RESIDENTIAL BUFFER: 50'  
BUILDING HEIGHT: 35'
3. WETLANDS DELINEATED BY JOESPH W. NOEL, CWS #086, NOVEMBER – DECEMBER, 2010 AND MARCH 2011.
4. BOTH LOTS 19 & 19B SHALL BE SUBJECT TO A PERPETUAL ACCESS EASEMENT FOR THE BENEFIT OF EACH THAT SHALL ALLOW VEHICLES TO PASS AND REPASS TO/FROM PINE ROAD VIA LOT 19B'S EXISTING PAVED DRIVEWAY.
5. LOT 19 SHALL BE SUBJECT TO A PERPETUAL DRAINAGE EASEMENT FOR THE BENEFIT OF LOT 19B THAT SHALL ALLOW LOT 19B TO DIRECT STORMWATER RUNOFF TO LOT 19. THIS EASEMENT SHALL INCLUDE CONTINUED USE AND MAINTENANCE OF ALL CULVERTS DRAINING FROM LOT 19B TO LOT 19.
6. SEE SHEET A-2 FOR LINE TABLE AND LEGEND.
7. ALL NEW LOT CORNERS SHALL BE MONUMENTED PER THE REGULATIONS OF THE TOWN OF BRENTWOOD.
8. 77 PINE ROAD CONDOMINIUM (SEE DECLARATION AT BK. 4885 PG. 2017) TO BE DISSOLVED AS A CONDITION OF APPROVAL OF THIS PLAN.

- PLAN REFERENCES
1. "EXISTING CONDITIONS PLAN FOR BRENTWOOD DISTRIBUTION, LLC IN BRENTWOOD & EXETER, NH," DATED JULY 11, 2007, BY ALTUS ENGINEERING, INC. RCRD D-35126.
  2. "SUBDIVISION OF LAND OF JOSEPH F. CIMINO IN BRENTWOOD & EXETER, NH," DATED MAY 9, 2006 AND REVISED THROUGH JULY 19, 2006, BY ALTUS ENGINEERING, INC. RCRD D-34023.
  3. "TAX MAP 205, LOT 19.001, COMMERCIAL SITE PLAN, PINE ROAD, BRENTWOOD, NH," DATED OCTOBER 2, 2006, BY ALTUS ENGINEERING, INC. RCRD D-34213.
  4. "SITE PLAN, 77 PINE ROAD CONDOMINIUM," DATED MAY 16, 2007 AND REVISED THROUGH OCTOBER 24, 2007, BY ALTUS ENGINEERING, INC. RCRD D-35257.
  5. "PLAT OF LAND IN BRENTWOOD, NH," FOR NEI REAL ESTATE HOLDINGS, INC. DATED OCTOBER 15, 2010, BY MILLENNIUM ENGINEERING, INC. RCRD D-36598.

APPROVED BY THE BRENTWOOD PLANNING BOARD	DATE
Recording Agent:	

ALTUS  
ENGINEERING, INC.

133 COURT STREET PORTSMOUTH, NH 03801  
VOICE: (603) 433-2335  
FAX: (603) 433-4194

SURVEYOR:

STOCKTON SERVICES  
P.O. BOX 1306  
HAMPTON, NH 03843-1306  
(603) 929-7404

THIS SURVEY CERTIFICATION APPLIES TO  
BOUNDARY SURVEY ONLY.  
STANDARD URBAN PROPERTY SURVEY FOR  
BRENTWOOD ONLY.  
REFERENCE RCRD D-34023 FOR COMPLETE  
SURVEY INFORMATION.

CERTIFICATION FOR EXETER LAND ONLY:

I CERTIFY THAT THIS SURVEY PLAT IS NOT A  
SUBDIVISION PURSUANT TO THIS TITLE AND  
THAT THE LINES OF STREETS AND WAYS  
SHOWN ARE THOSE OF PUBLIC AND PRIVATE  
WAYS ALREADY ESTABLISHED AND THAT NO  
NEW WAYS ARE SHOWN.

ANNE W. BIALOBREZESKI, LLS #752 DATE

ISSUED FOR:

RECORDING

SEPTEMBER 15, 2011

NO.	DESCRIPTION	BY	DATE
0	PRELIMINARY REVIEW	EBS	05/24/11
1	SITE PLAN APPLICATION	EBS	06/29/11
2	REVISED PER COMMENTS	EBS	08/12/11
3	ISSUED FOR RECORDING	EBS	09/15/11

DRAWN BY: EBS

APPROVED BY: EDW

DRAWING FILE: 4063-2011-LLA.dwg

SCALE: 22"x34": 1" = 80'  
11"x17": 1" = 160'

APPLICANT:

**BRENTWOOD  
DISTRIBUTION, LLC  
91 PINE ROAD  
BRENTWOOD, NH**

OWNER OF RECORD:

**BRENTWOOD  
DISTRIBUTION, LLC  
91 PINE ROAD  
BRENTWOOD, NH**

BK. 4830 PG. 1403  
BK. 5165 PG. 0563

PROJECT:

**LOT LINE  
ADJUSTMENT**



MAP 205 LOTS 19 & 19B  
77 & 91 PINE ROAD  
BRENTWOOD, NH

TITLE:

LOT LINE  
ADJUSTMENT PLAN

SHEET NUMBER:

A-1

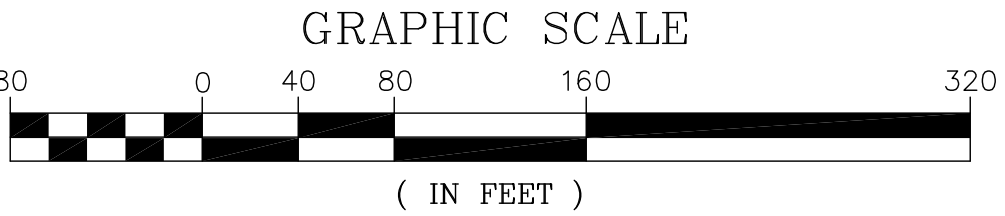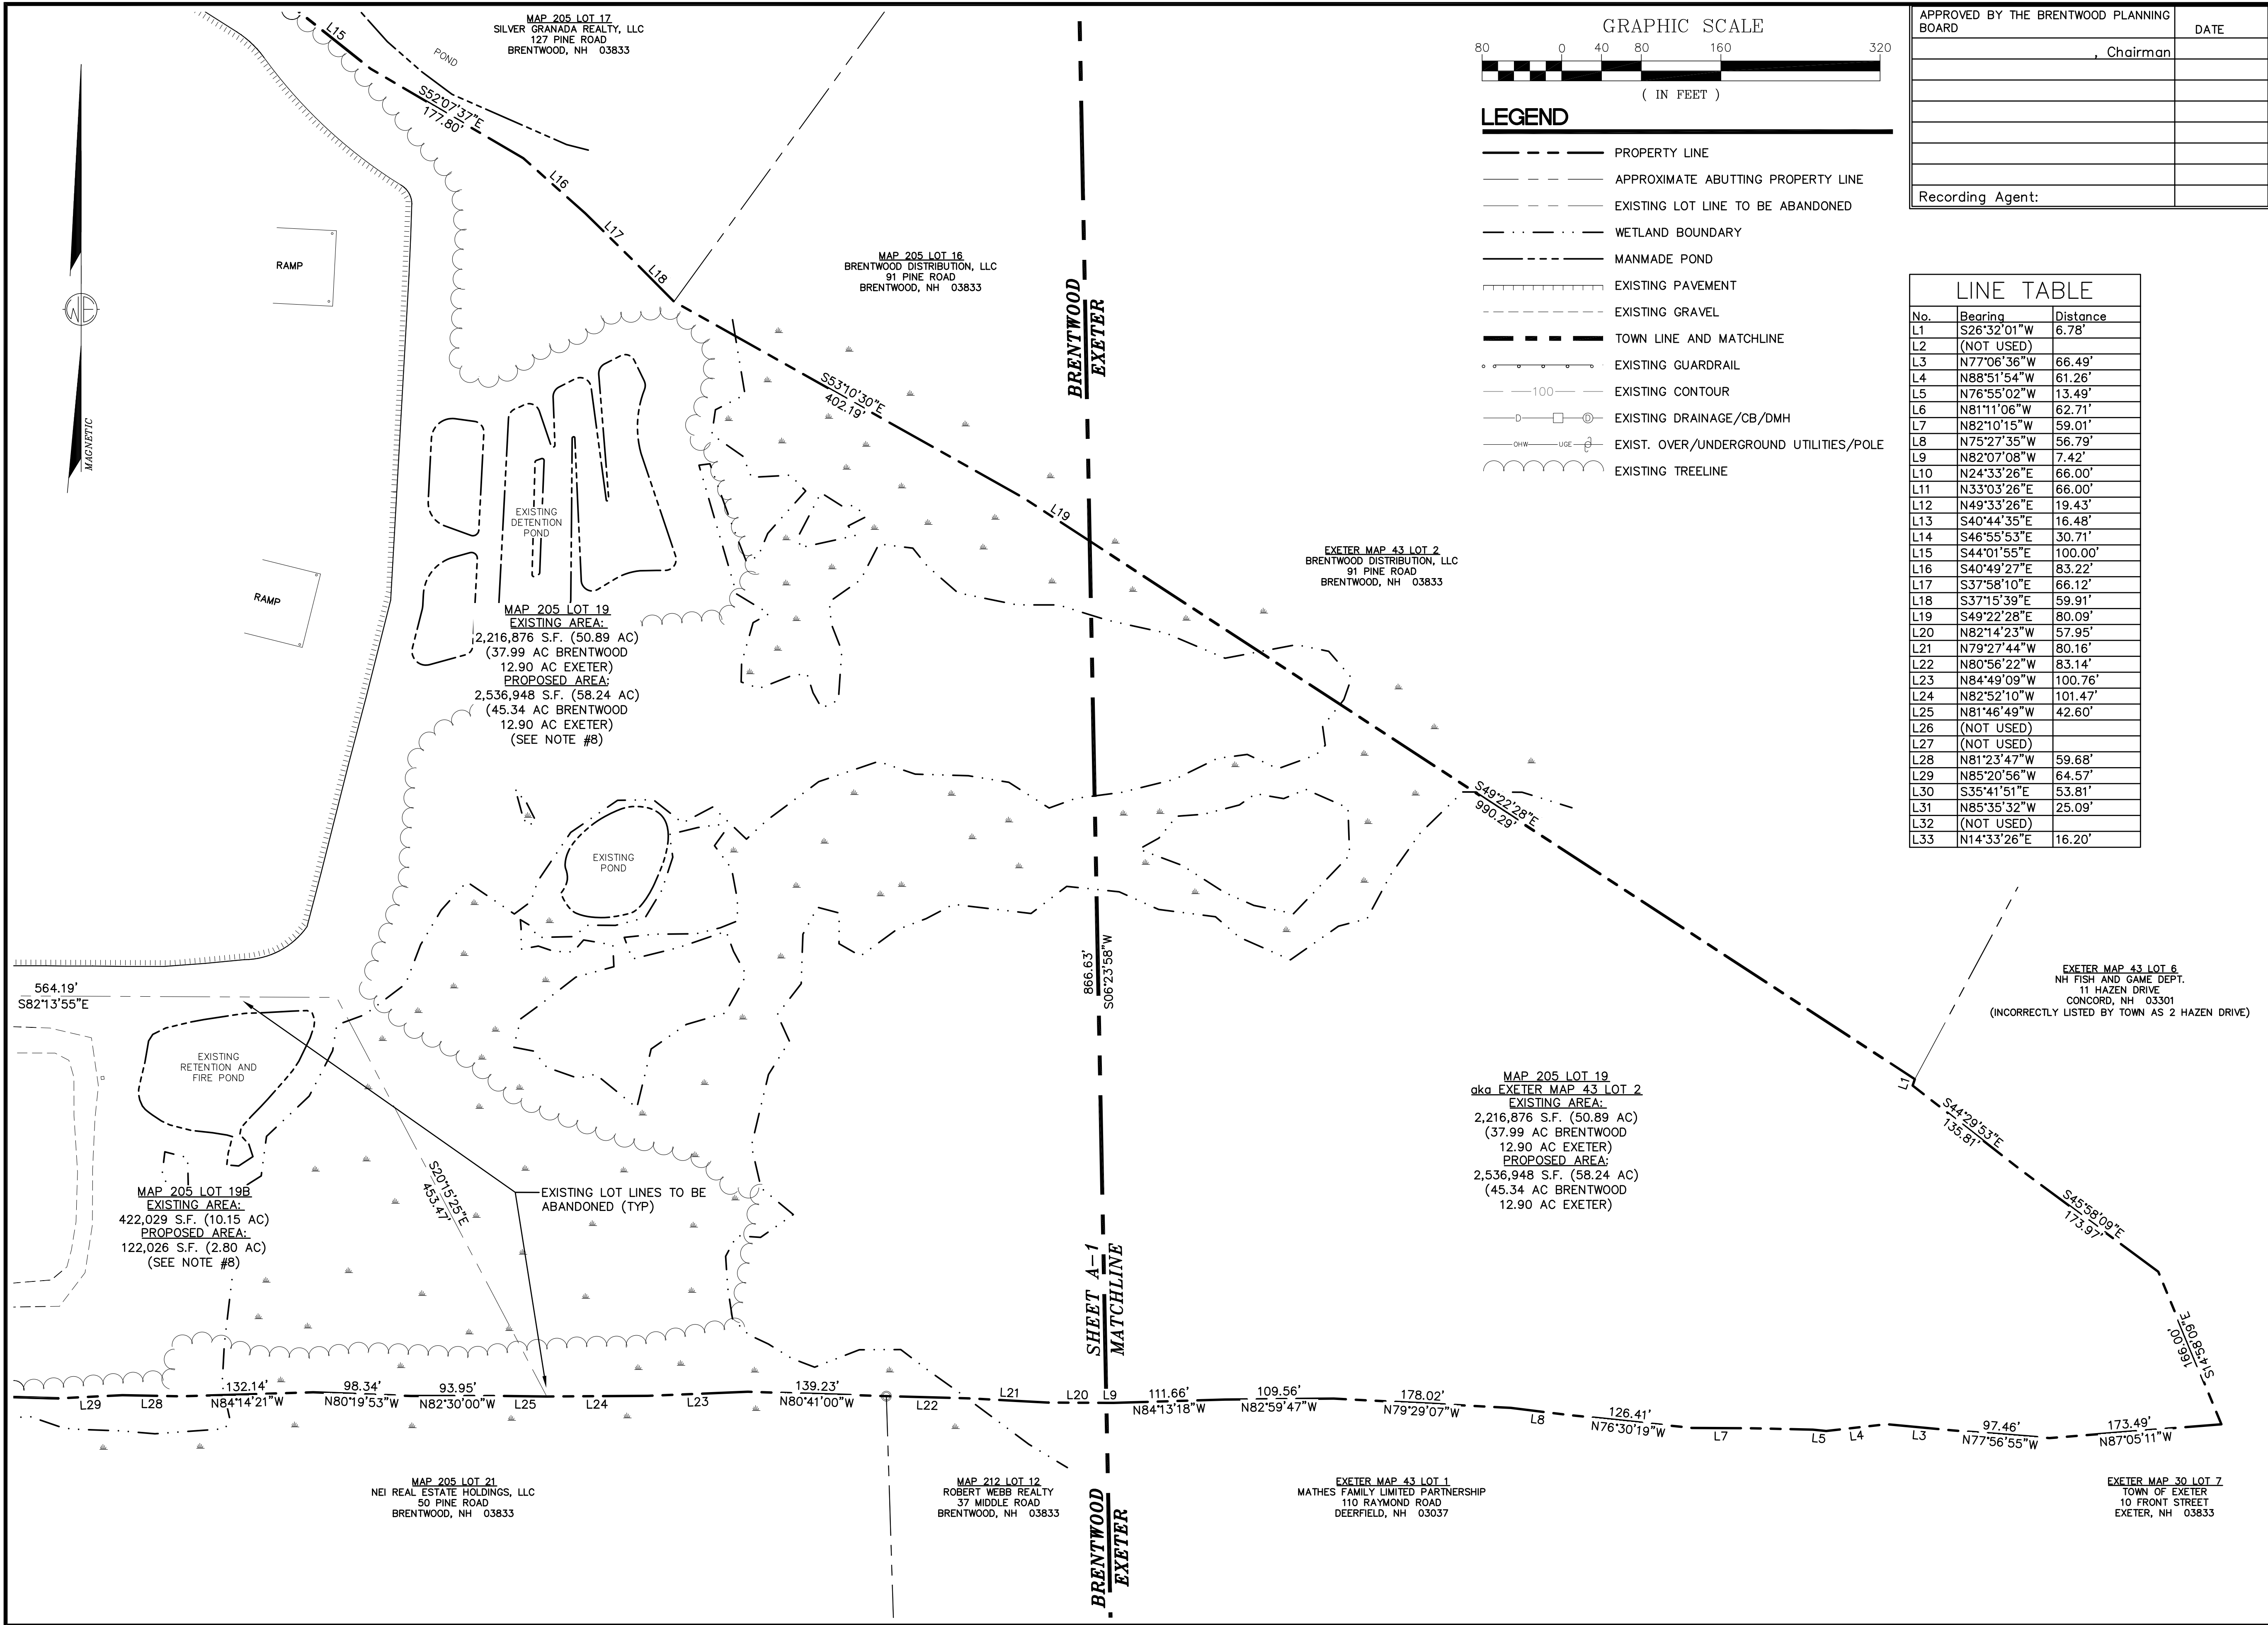

LEGEND	
	PROPERTY LINE
	APPROXIMATE ABUTTING PROPERTY LINE
	EXISTING LOT LINE TO BE ABANDONED
	WETLAND BOUNDARY
	MANMADE POND
	EXISTING PAVEMENT
	EXISTING GRAVEL
	TOWN LINE AND MATCHLINE
	EXISTING GUARDRAIL
	EXISTING CONTOUR
	EXISTING DRAINAGE/CB/DMH
	EXIST. OVER/UNDERGROUND UTILITIES/POLE
	EXISTING TREELINE

APPROVED BY THE BRENTWOOD PLANNING BOARD	DATE
_____, Chairman	
Recording Agent:	

LINE TABLE		
No.	Bearing	Distance
L1	S26°32'01"W	6.78'
L2	(NOT USED)	
L3	N77°06'36"W	66.49'
L4	N88°51'54"W	61.26'
L5	N76°55'02"W	13.49'
L6	N81°11'06"W	62.71'
L7	N82°10'15"W	59.01'
L8	N75°27'35"W	56.79'
L9	N82°07'08"W	7.42'
L10	N24°33'26"E	66.00'
L11	N33°03'26"E	66.00'
L12	N49°33'26"E	19.43'
L13	S40°44'35"E	16.48'
L14	S46°55'53"E	30.71'
L15	S44°01'55"E	100.00'
L16	S40°49'27"E	83.22'
L17	S37°58'10"E	66.12'
L18	S37°15'39"E	59.91'
L19	S49°22'28"E	80.09'
L20	N82°14'23"W	57.95'
L21	N79°27'44"W	80.16'
L22	N80°56'22"W	83.14'
L23	N84°49'09"W	100.76'
L24	N82°52'10"W	101.47'
L25	N81°46'49"W	42.60'
L26	(NOT USED)	
L27	(NOT USED)	
L28	N81°23'47"W	59.68'
L29	N85°20'56"W	64.57'
L30	S35°41'51"E	53.81'
L31	N85°35'32"W	25.09'
L32	(NOT USED)	
L33	N14°33'26"E	16.20'

133 COURT STREET PORTSMOUTH, NH 03801  
VOICE: (603) 433-2335  
FAX: (603) 433-4194

SURVEYOR:

STOCKTON SERVICES  
P.O. BOX 1306  
HAMPTON, NH 03843-1306  
(603) 929-7404

THIS SURVEY CERTIFICATION APPLIES TO  
BOUNDARY SURVEY ONLY.  
STANDARD URBAN PROPERTY SURVEY FOR  
BRENTWOOD ONLY.  
REFERENCE RORD D-34023 FOR COMPLETE  
SURVEY INFORMATION.

CERTIFICATION FOR EXETER LAND ONLY:

I CERTIFY THAT THIS SURVEY PLAT IS NOT A  
SUBDIVISION PURSUANT TO THIS TITLE AND  
THAT THE LINES OF STREETS AND WAYS  
SHOWN ARE THOSE OF PUBLIC AND PRIVATE  
WAYS ALREADY ESTABLISHED AND THAT NO  
NEW WAYS ARE SHOWN.

ANNE W. BIALOBREZESKI, LLS #752 DATE

ISSUED FOR:

RECORDING

ISSUE DATE:

SEPTEMBER 15, 2011

REVISIONS

NO.	DESCRIPTION	BY	DATE
0	PRELIMINARY REVIEW	EBS	05/24/11
1	SITE PLAN APPLICATION	EBS	06/29/11
2	REVISED PER COMMENTS	EBS	08/12/11
3	ISSUED FOR RECORDING	EBS	09/15/11

DRAWN BY: EBS

APPROVED BY: EDW

DRAWING FILE: 4063-2011-LLA.dwg

SCALE: 22"x34": 1" = 80'  
11"x17": 1" = 160'

APPLICANT:

**BRENTWOOD  
DISTRIBUTION, LLC  
91 PINE ROAD  
BRENTWOOD, NH**

OWNER OF RECORD:

**BRENTWOOD  
DISTRIBUTION, LLC  
91 PINE ROAD  
BRENTWOOD, NH**

BK. 4830 PG. 1403  
BK. 5165 PG. 0563

PROJECT:

**LOT LINE  
ADJUSTMENT**

**MAP 205 LOTS 19 & 19B  
77 & 91 PINE ROAD  
BRENTWOOD, NH**


TITLE:

**LOT LINE  
ADJUSTMENT PLAN**

SHEET NUMBER:


**A-2**



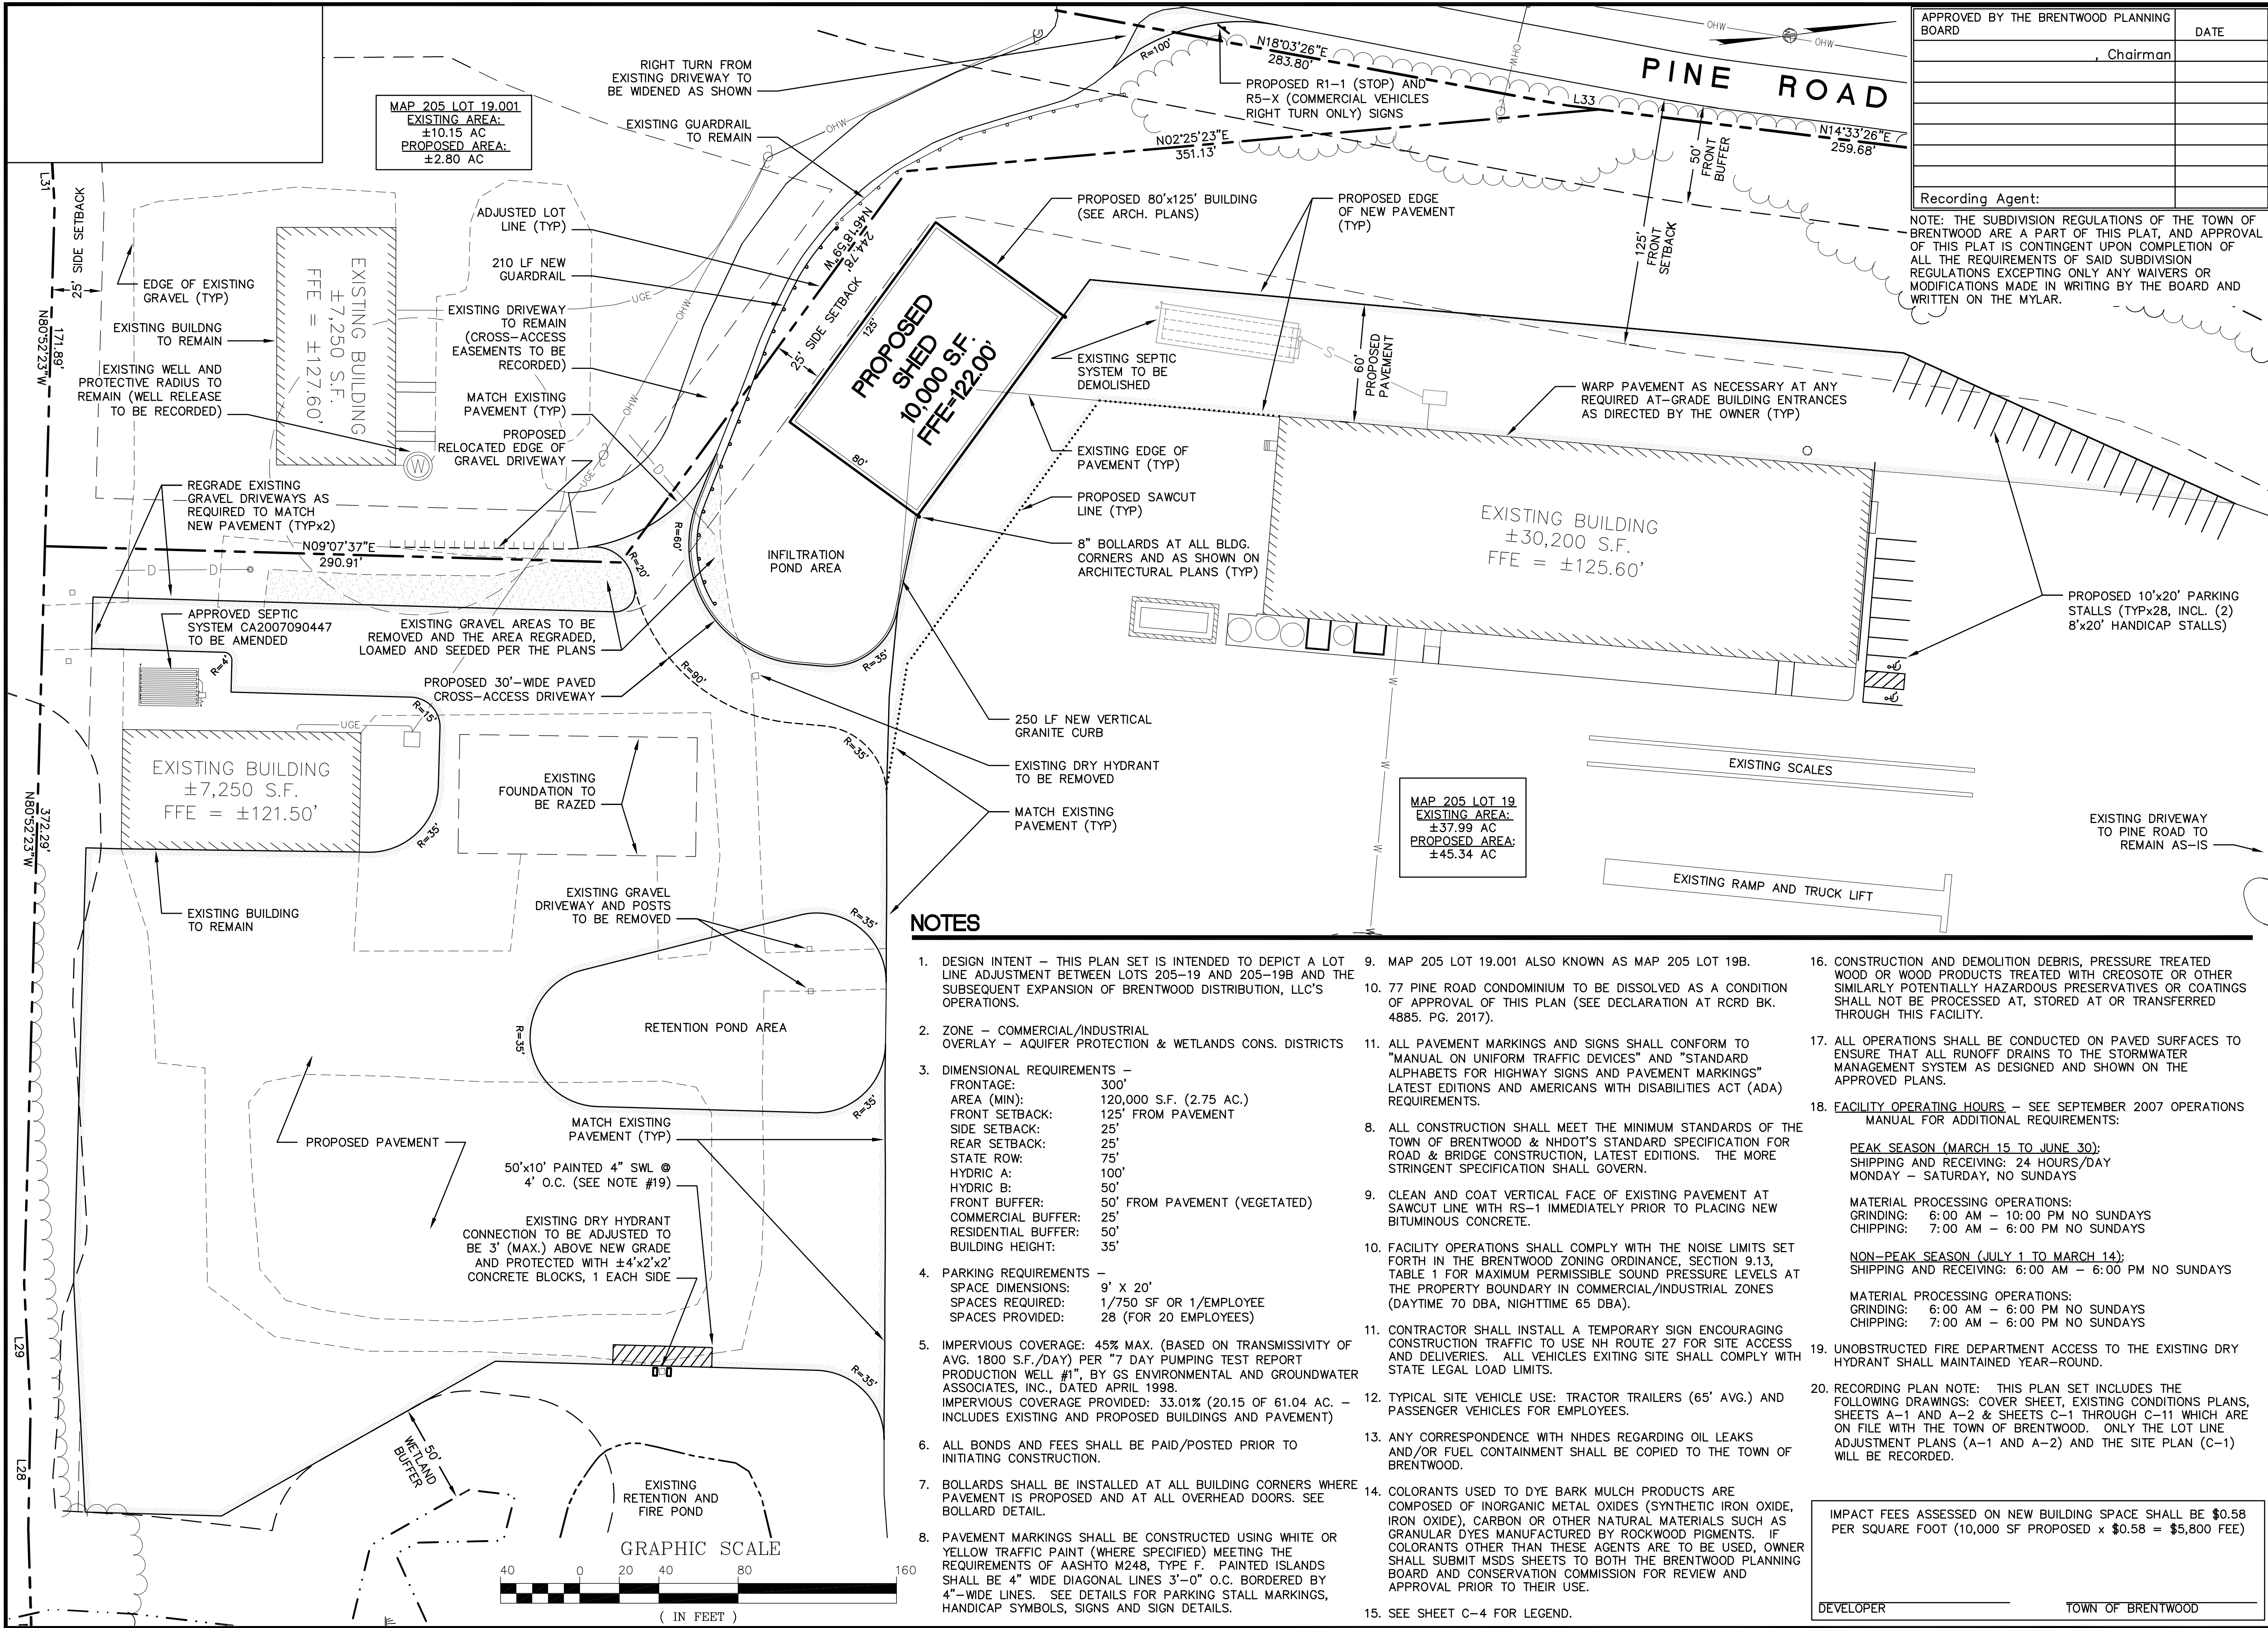

APPROVED BY THE BRENTWOOD PLANNING BOARD	DATE
Chairman	
Recording Agent:	

NOTE: THE SUBDIVISION REGULATIONS OF THE TOWN OF BRENTWOOD ARE A PART OF THIS PLAT, AND APPROVAL OF THIS PLAT IS CONTINGENT UPON COMPLETION OF ALL THE REQUIREMENTS OF SAID SUBDIVISION REGULATIONS EXCEPTING ONLY ANY WAIVERS OR MODIFICATIONS MADE IN WRITING BY THE BOARD AND WRITTEN ON THE MYLAR.

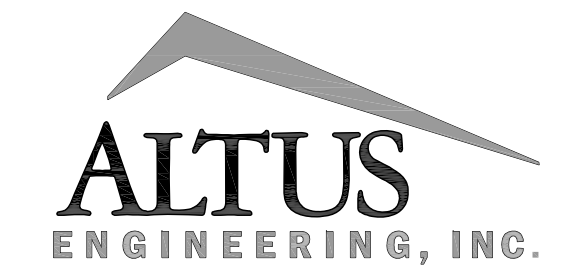

133 COURT STREET PORTSMOUTH, NH 03801  
VOICE: (603) 433-2335  
FAX: (603) 433-4194

SURVEYOR:  
STOCKTON SERVICES  
P.O. BOX 1306  
HAMPTON, NH 03843-1306  
(603) 929-7404

A STANDARD URBAN PROPERTY SURVEY FOR THE LAND IN BRENTWOOD WAS PERFORMED IN THE PREPARATION OF RCRD PLANS D-34023 AND D-35126 UPON WHICH THIS PLAN IS BASED. REFERENCE THESE PLANS FOR COMPLETE SURVEY INFORMATION. SURVEY CERTIFICATION APPLIES TO BOUNDARY SURVEY ONLY.

CERTIFICATION FOR EXETER LAND ONLY:

I CERTIFY THAT THIS SURVEY PLAT IS NOT A SUBDIVISION PURSUANT TO THIS TITLE AND THAT THE LINES OF STREETS AND WAYS SHOWN ARE THOSE OF PUBLIC AND PRIVATE WAYS ALREADY ESTABLISHED AND THAT NO NEW WAYS ARE SHOWN.

ANNE W. BIALOBRZESKI, LLS #752 DATE

ISSUED FOR:

RECORDING

ISSUE DATE:

OCTOBER 25, 2011

NO.	DESCRIPTION	BY	DATE
0	PRELIMINARY REVIEW	EBS	05/24/11
1	SITE PLAN APPLICATION	EBS	06/29/11
2	REVISED PER COMMENTS	EBS	08/12/11
3	ISSUED FOR RECORDING	EBS	10/25/11

DRAWN BY: EBS

APPROVED BY: EDW

DRAWING FILE: 4063site-2011.dwg

SCALE: 22"x34": 1" = 40'  
11"x17": 1" = 80'

APPLICANT:

BRENTWOOD DISTRIBUTION, LLC  
91 PINE ROAD  
BRENTWOOD, NH 03833

OWNERS:

BRENTWOOD DISTRIBUTION, LLC  
91 PINE ROAD  
BRENTWOOD, NH 03833

PROJECT:

LOT LINE ADJUSTMENT  
AND SITE PLAN  
AMENDMENT

MAP 205 LOTS 19 & 19.001  
77 & 91 PINE ROAD  
BRENTWOOD, NH

TITLE:


SITE PLAN

SHEET NUMBER:

C-1



**PLEASE REPLACE  
ALL LINE TABLE NOTES  
WITH ACTUAL BEARING AND DISTANCE  
THERE IS NO  
LINE TABLE ON  
THIS SHEET.**

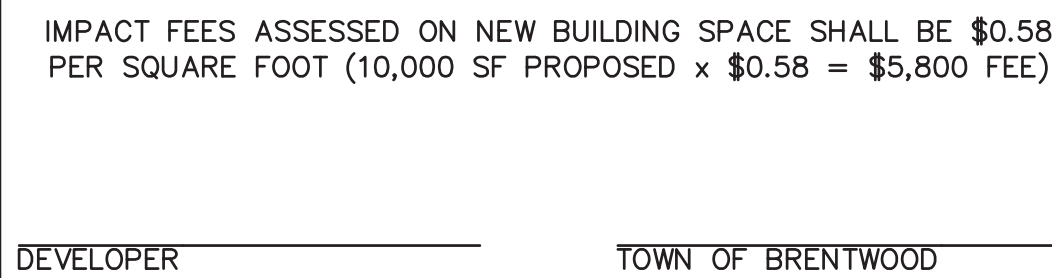

NOTE: THE SUBDIVISION REGULATIONS OF THE TOWN OF BRENTWOOD ARE A PART OF THIS PLAT, AND APPROVAL OF THIS PLAT IS CONTINGENT UPON COMPLETION OF ALL THE REQUIREMENTS OF SAID SUBDIVISION REGULATIONS EXCEPTING ONLY ANY WAIVERS OR MODIFICATIONS MADE IN WRITING BY THE BOARD AND WRITTEN ON THE MYLAR.

NOTE: THE SUBDIVISION REGULATIONS OF THE TOWN OF BRENTWOOD ARE A PART OF THIS PLAT, AND APPROVAL OF THIS PLAT IS CONTINGENT UPON COMPLETION OF ALL THE REQUIREMENTS OF SAID SUBDIVISION REGULATIONS EXCEPTING ONLY ANY WAIVERS OR MODIFICATIONS MADE IN WRITING BY THE BOARD AND WRITTEN ON THE MYLAR.

133 COURT STREET PORTSMOUTH, NH 03801  
VOICE: (603) 433-2335  
FAX: (603) 433-4194

SURVEYOR:  
STOCKTON SERVICES  
P.O. BOX 1306  
HAMPTON, NH 03843-1306  
(603) 929-7404

A STANDARD URBAN PROPERTY SURVEY FOR THE LAND IN BRENTWOOD WAS PERFORMED IN THE PREPARATION OF RCRD PLANS D-34023 AND D-35126 UPON WHICH THIS PLAN IS BASED. REFERENCE THESE PLANS FOR COMPLETE SURVEY INFORMATION. SURVEY CERTIFICATION APPLIES TO ~~BOUNDARY~~ **BOUNDARY SURVEY ONLY** REFERENCE SHEETS A-1 AND A-2 OF THIS PLAN SET FOR LOT LINE ADJUSTMENT BOUNDARY INFORMATION. SURVEYOR CERTIFICATION FOR THIS SHEET APPLIES TO BOUNDARY DATA ONLY AS REPRODUCED FROM SHEETS A-1 AND A-2.

~~XXXXXXXXXXXXXX~~  
CERTIFICATION FOR EXETER LAND ONLY:

~~CERTIFY THAT THIS SURVEY PLAT IS NOT A SUBDIVISION PURSUANT TO THIS TITLE AND THAT THE UNITS OF STREETS AND WAYS SHOWN ARE THOSE OF PUBLIC AND PRIVATE WAYS ALREADY ESTABLISHED AND THAT NO NEW WAYS ARE SHOWN.~~

~~XXXXXXXXXXXX~~  
ANNE W. BIALOBRZESKI, LLS #752      DATE:

ISSUED FOR:

RECORDING

ISSUE DATE:

OCTOBER 25, 2011

REVISIONS			
NO.	DESCRIPTION	BY	DATE
0	PRELIMINARY REVIEW	EBS	05/24/1
1	SITE PLAN APPLICATION	EBS	06/29/1
2	REVISED PER COMMENTS	EBS	08/12/1
3	ISSUED FOR RECORDING	EBS	10/25/1

DRAWN BY: \_\_\_\_\_ EBS

APPROVED BY: \_\_\_\_\_ EDW

DRAWING FILE: 4063site-2011.dwg

SCALE: 22"x34": 1" = 40'  
11"x17": 1" = 80'

**APPLICANT:** **DISTRIBUTION**  
**BRENTWOOD DISTRIBUTION, LLC**  
**91 PINE ROAD**  
**BRENTWOOD, NH 03833**

**OWNERS:** **DISTRIBUTION**  
**BRENTWOOD DISTRIBUTION, LLC**  
**91 PINE ROAD**  
**BRENTWOOD, NH 03833**

PROJECT:

**LOT LINE ADJUSTMENT  
AND SITE PLAN  
AMENDMENT**

**MAP 205 LOTS 19 & 19.001  
77 & 91 PINE ROAD  
BRENTWOOD, NH**

TITLE:

## SITE PLAN

SHEET NUMBER:

C-1



FB

498  
497  
00160

Joe Noel 207 752-6388  
Erik Saari cell

FB 62, 60, 63  
BM Home 10 Jobs

Johnson

110.03  
110.05

Jul 13 11:57 AM  
Roy 134 Rest

No.	Bearing	Distance
L1	N24°33'26"E	66.00'
L2	N33°03'26"E	66.00'
L3	N49°33'26"E	19.43'
L4	S40°44'34"E	16.48'
L5	S55°12'03"E	136.71'
L6	S46°55'53"E	30.71'
L7	S44°01'55"E	100.00'
L8	S40°49'27"E	83.22'
L9	S37°58'10"E	66.12'
L10	S37°15'39"E	59.91'
L11	S49°22'28"E	80.09'
L12	N82°14'23"W	57.95'
L13	N79°27'44"W	80.16'
L14	N80°56'22"W	83.14'
L15	N84°49'09"W	100.76'
L16	N82°52'10"W	101.47'
L17	N35°41'51"W	53.81'

LAND AREA IN BRENTWOOD:  
1,654, 800 SF±  
37.99 ACRES±

\* BOUNDARY CORRECTION NOTE:  
THIS FIGURE IS CORRECTED FROM RCRD PLAN D34023 TO REFLECT A TAKING BY THE STATE OF NH TO WIDEN A PORTION OF PINE ROAD. REFERENCE RCRD 2700-2543 REFERENCE RCRD PLAN 2700-2546 (NOT SHOWN ON RCRD PLAN D32039)

BRENTWOOD TAX MAP 205 LOT 19.001  
N/F SAT 33 LLC  
99 PINE ROAD, BRENTWOOD, NH 03833  
RCRD 4702-1491  
RCRD PLAN D34023

### BENCH MARKS (DATUM = NGVD - 6.9', SEE NOTE 2)

TBM #1 EL 152.76 FND DOUBLE NAIL IN POLE #23/22, 48/22  
TBM #2 EL 128.50 DRILL HOLE TOP OF GRANITE BOUND  
TBM #3 EL 109.66 FND NAIL 3' UP 15" MAPLE  
TBM #4 EL 109.63 FOUND IRON PIN IN ROADWAY  
TBM #5 EL 125.01 TOP OF SET IRON PIPE  
TBM #6 EL 124.75 DRILL HOLE TOP OF SET GRANITE BOUND

APPROVED BY THE BRENTWOOD PLANNING BOARD	DATE
CHAIRMAN	


RECORDING AGENT:  
NOTE: THE SITE PLAN REVIEW REGULATIONS OF THE TOWN OF BRENTWOOD ARE A PART OF THIS PLAT, AND APPROVAL OF THIS PLAT IS CONTINGENT UPON COMPLETION OF ALL REQUIREMENTS OF SAID SITE PLAN REVIEW REGULATIONS EXCEPTING ONLY ANY WAIVERS OR MODIFICATIONS MADE IN WRITING BY THE BOARD AND WRITTEN ON THE MYLAR.

BREI  
N/F ↑  
50 PIN

X109.43  
151  
As

X106.82  
152  
AtD

A BOUNDARY COMMISSION REPORT  
 THIS REPORT IS A SUMMARY OF THE FIELD  
 DATA TO BE USED IN THE PREPARATION  
 OF A MAP OF THE BOUNDARY OF THE  
 TOWN OF BRENTWOOD, NEW HAMPSHIRE  
 (NOT KNOWN OR USED PLAN 10000)

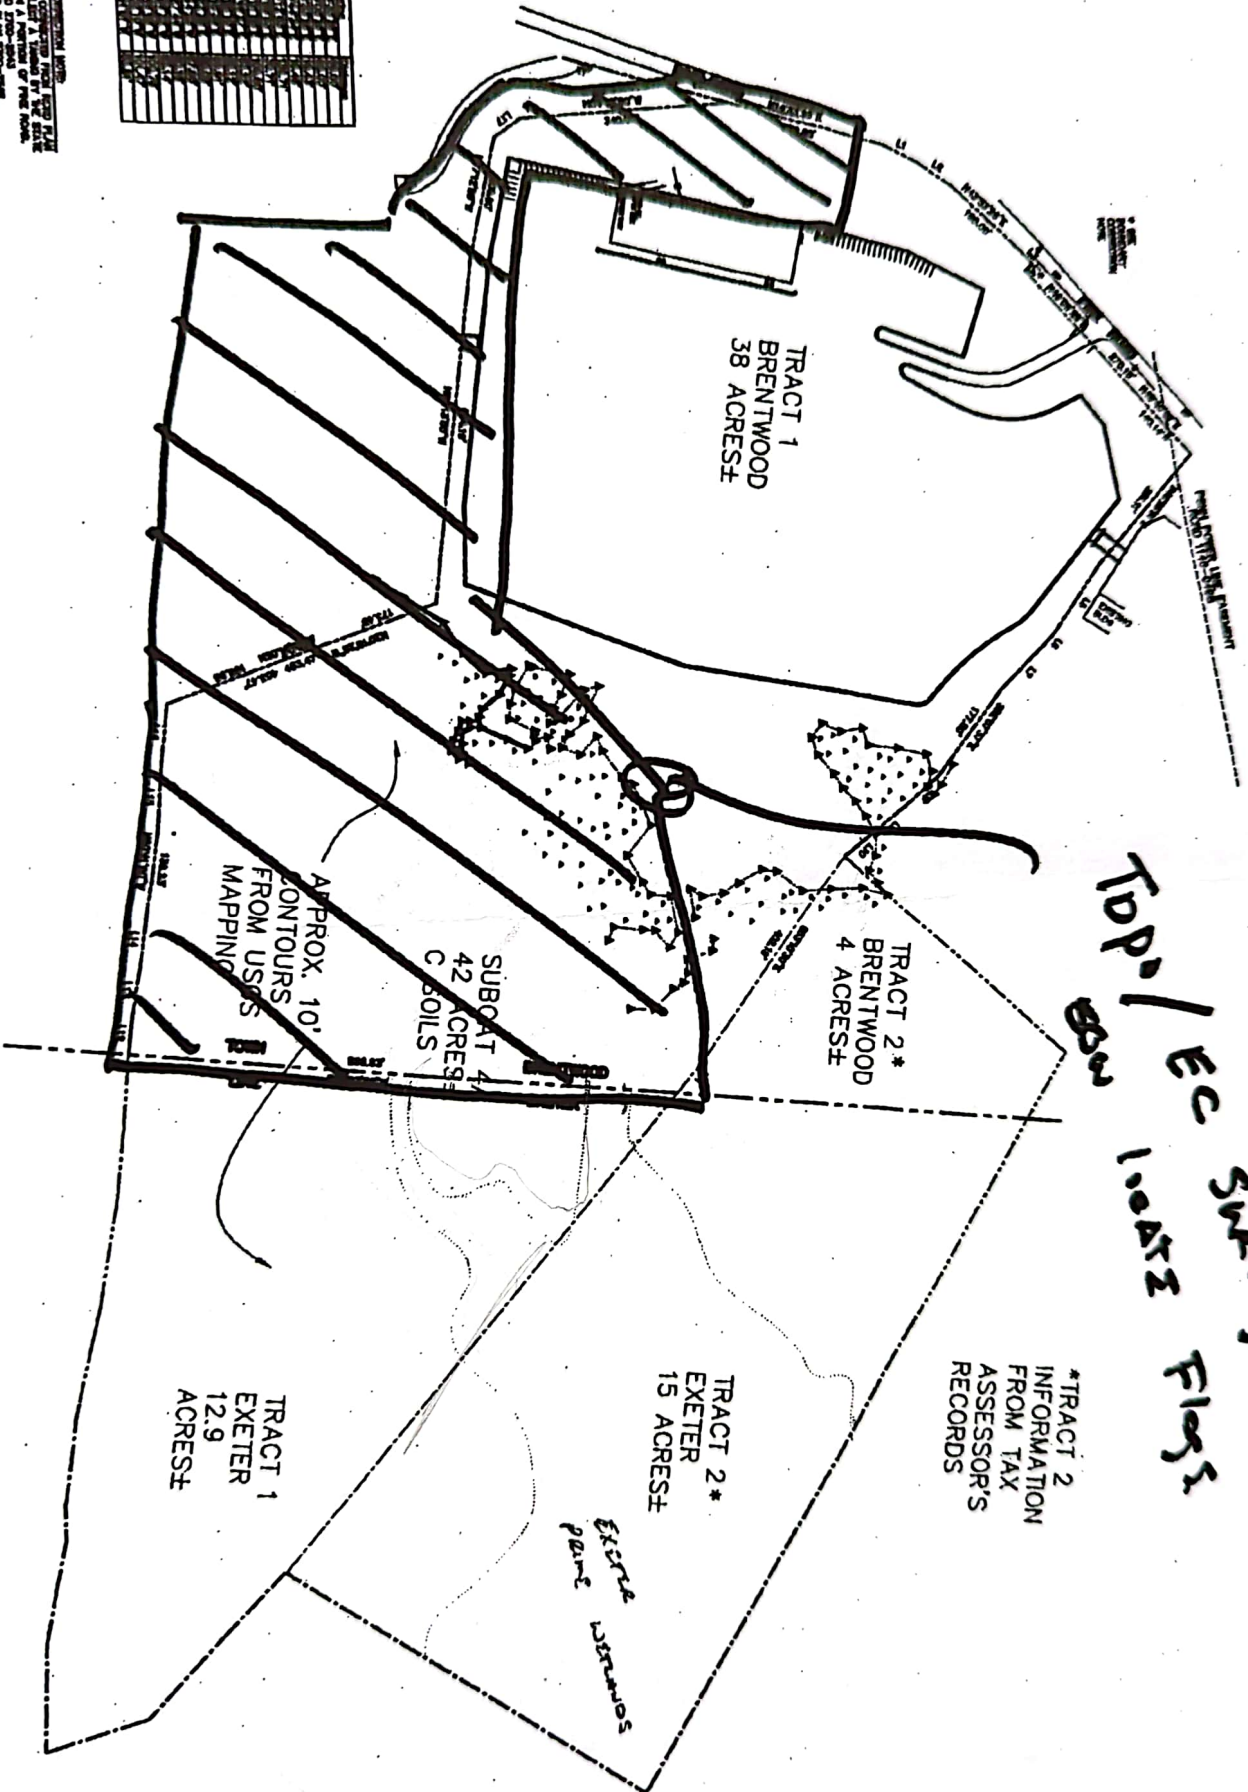

Topo/EC Survey  
 10/25/2013  
 Files

Hi Tocky,

The recent orange flagging has been placed to distinguish areas where the State's 1987 methodology (wetland line) differs from the local hydric soil base line.

The orange flagging has been labelled 3/11 followed by sequentially A', B', C', D' and E'.

- ✓ A'1-11 (A'1 around old pink 33 number was gone) A'11 with pink B35
- ✓ B'1-3 B'1 with pink B30 and B'3 with pink A46
- ✓ C'1-12 C'1 with pink E2 C'12 with G1 *NO CH*
- D'1-7? D'1 with G7 back to Pond berm (ends near /upslope from C'1)
- E'1-4 E' shrinks down the isolated wetland upslope of the pond to a very small area

I also extended old pink F35 was extended to F53 (with pink flagging).

I would like a worksheet with the flag numbers and the wetland boundaries. All the shots make it too busy to use. I can't see some of the info I need to see.

Thanks.

Joe



# ALTUS

ENGINEERING, INC.

133 COURT STREET PORTSMOUTH, NH 03801  
VOICE: (603) 433-2335  
FAX: (603) 433-4194

## Little River Survey Company

325 MILL HARBOR  
3220 ESTATE GOLDEN ROCK  
CHRISTENSTED, VI, 00820  
TEL: 340-773-1348

JOB NO: 00425

"I certify that this plan is the result of an survey made on the ground on 11/10/00 to 4/30/01 and has an error of closure of less than 1 part in 10000."

ISSUED FOR:


**APPROVAL**

ISSUE DATE:

**MARCH 10, 2004**

### REVISIONS

NO.	DESC.	BY	DATE
0	INITIAL SUBMISSION	EDW	01/30/04
1	PER P.B. COMMENTS	EDW	03/10/04

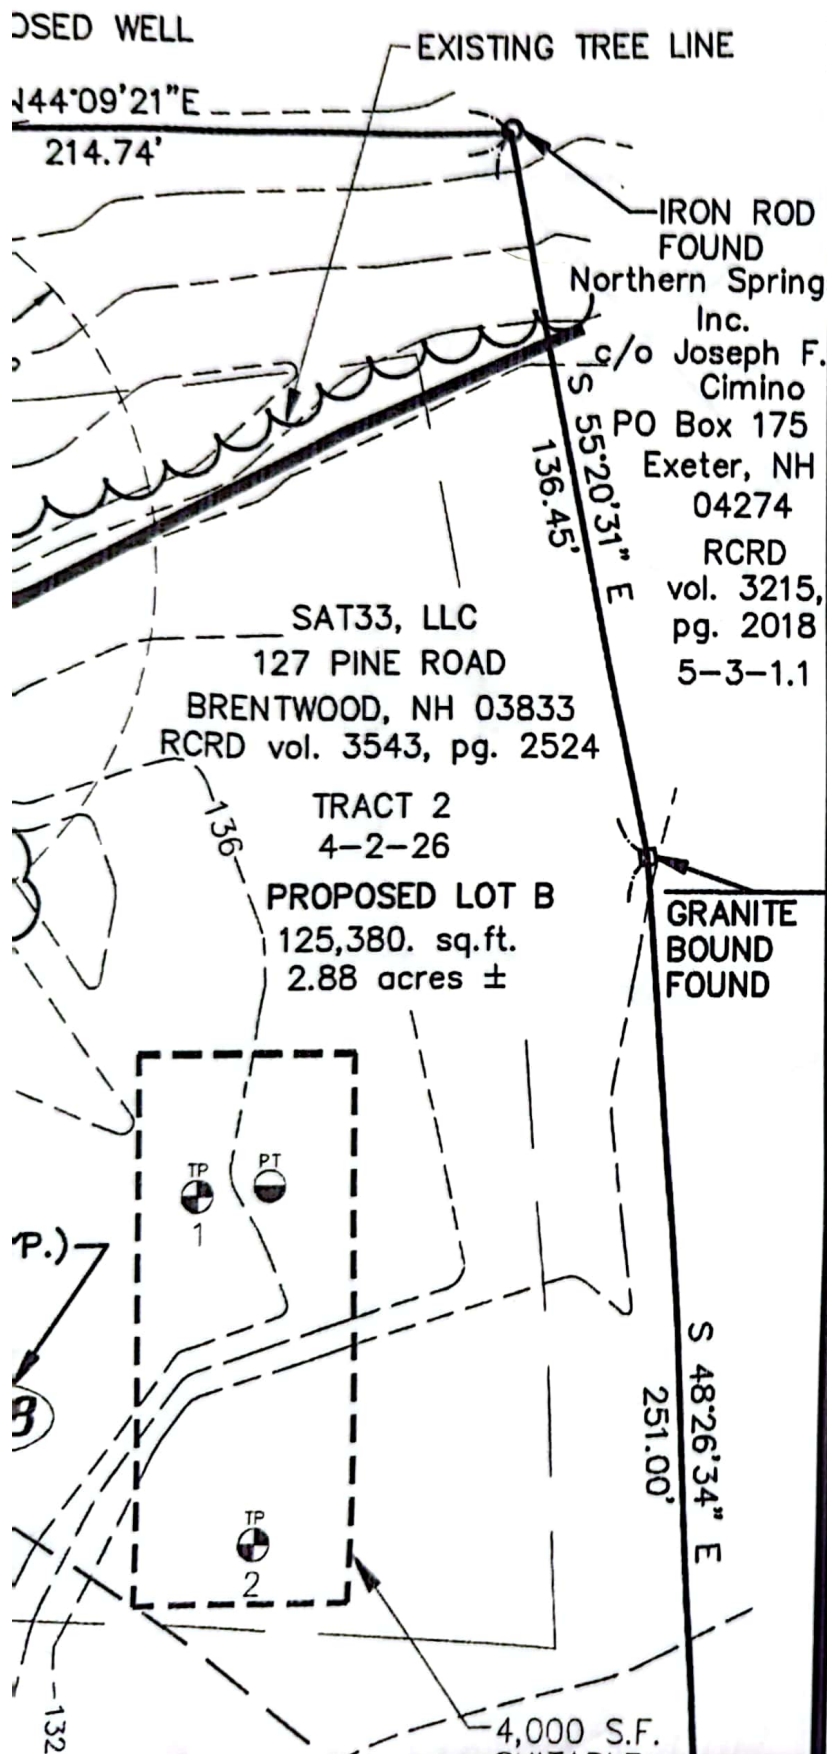

**Tocky B.**

---

**From:** "Eric D. Weinrieb" <Eric@altus-eng.com>  
**To:** "Tocky B." <stockton@ttlc.net>  
**Sent:** Thursday, January 06, 2011 4:36 PM  
**Attach:** KMBT20020110106162625.pdf  
**Subject:** The provider

Tocky,

Garrett Scholes has purchased the Picard parcels recently. He needs to perform a boundary and topo on the parcels, which are lots 12 and 13 in Brentwood and 8 and 10.1 in Exeter.

He also owns 17 in Brentwood and 5 in Exeter. We do not need to survey those parcels.

I need a FIRM estimate to complete the work. I told it will be done w/o snow on the ground, more accurate and easier.

Joe will flag the site.

Thanks,

Eric

Altus Engineering, Inc.  
133 Court Street  
Portsmouth, New Hampshire 03801-4413

**PRINT IF NECESSARY, OTHERWISE SAVE THE PAPER**


1.77 AC -  
4000' x 2000'

1 AC

1163003

provided - 2 1/2 AC  
1000' already site plan



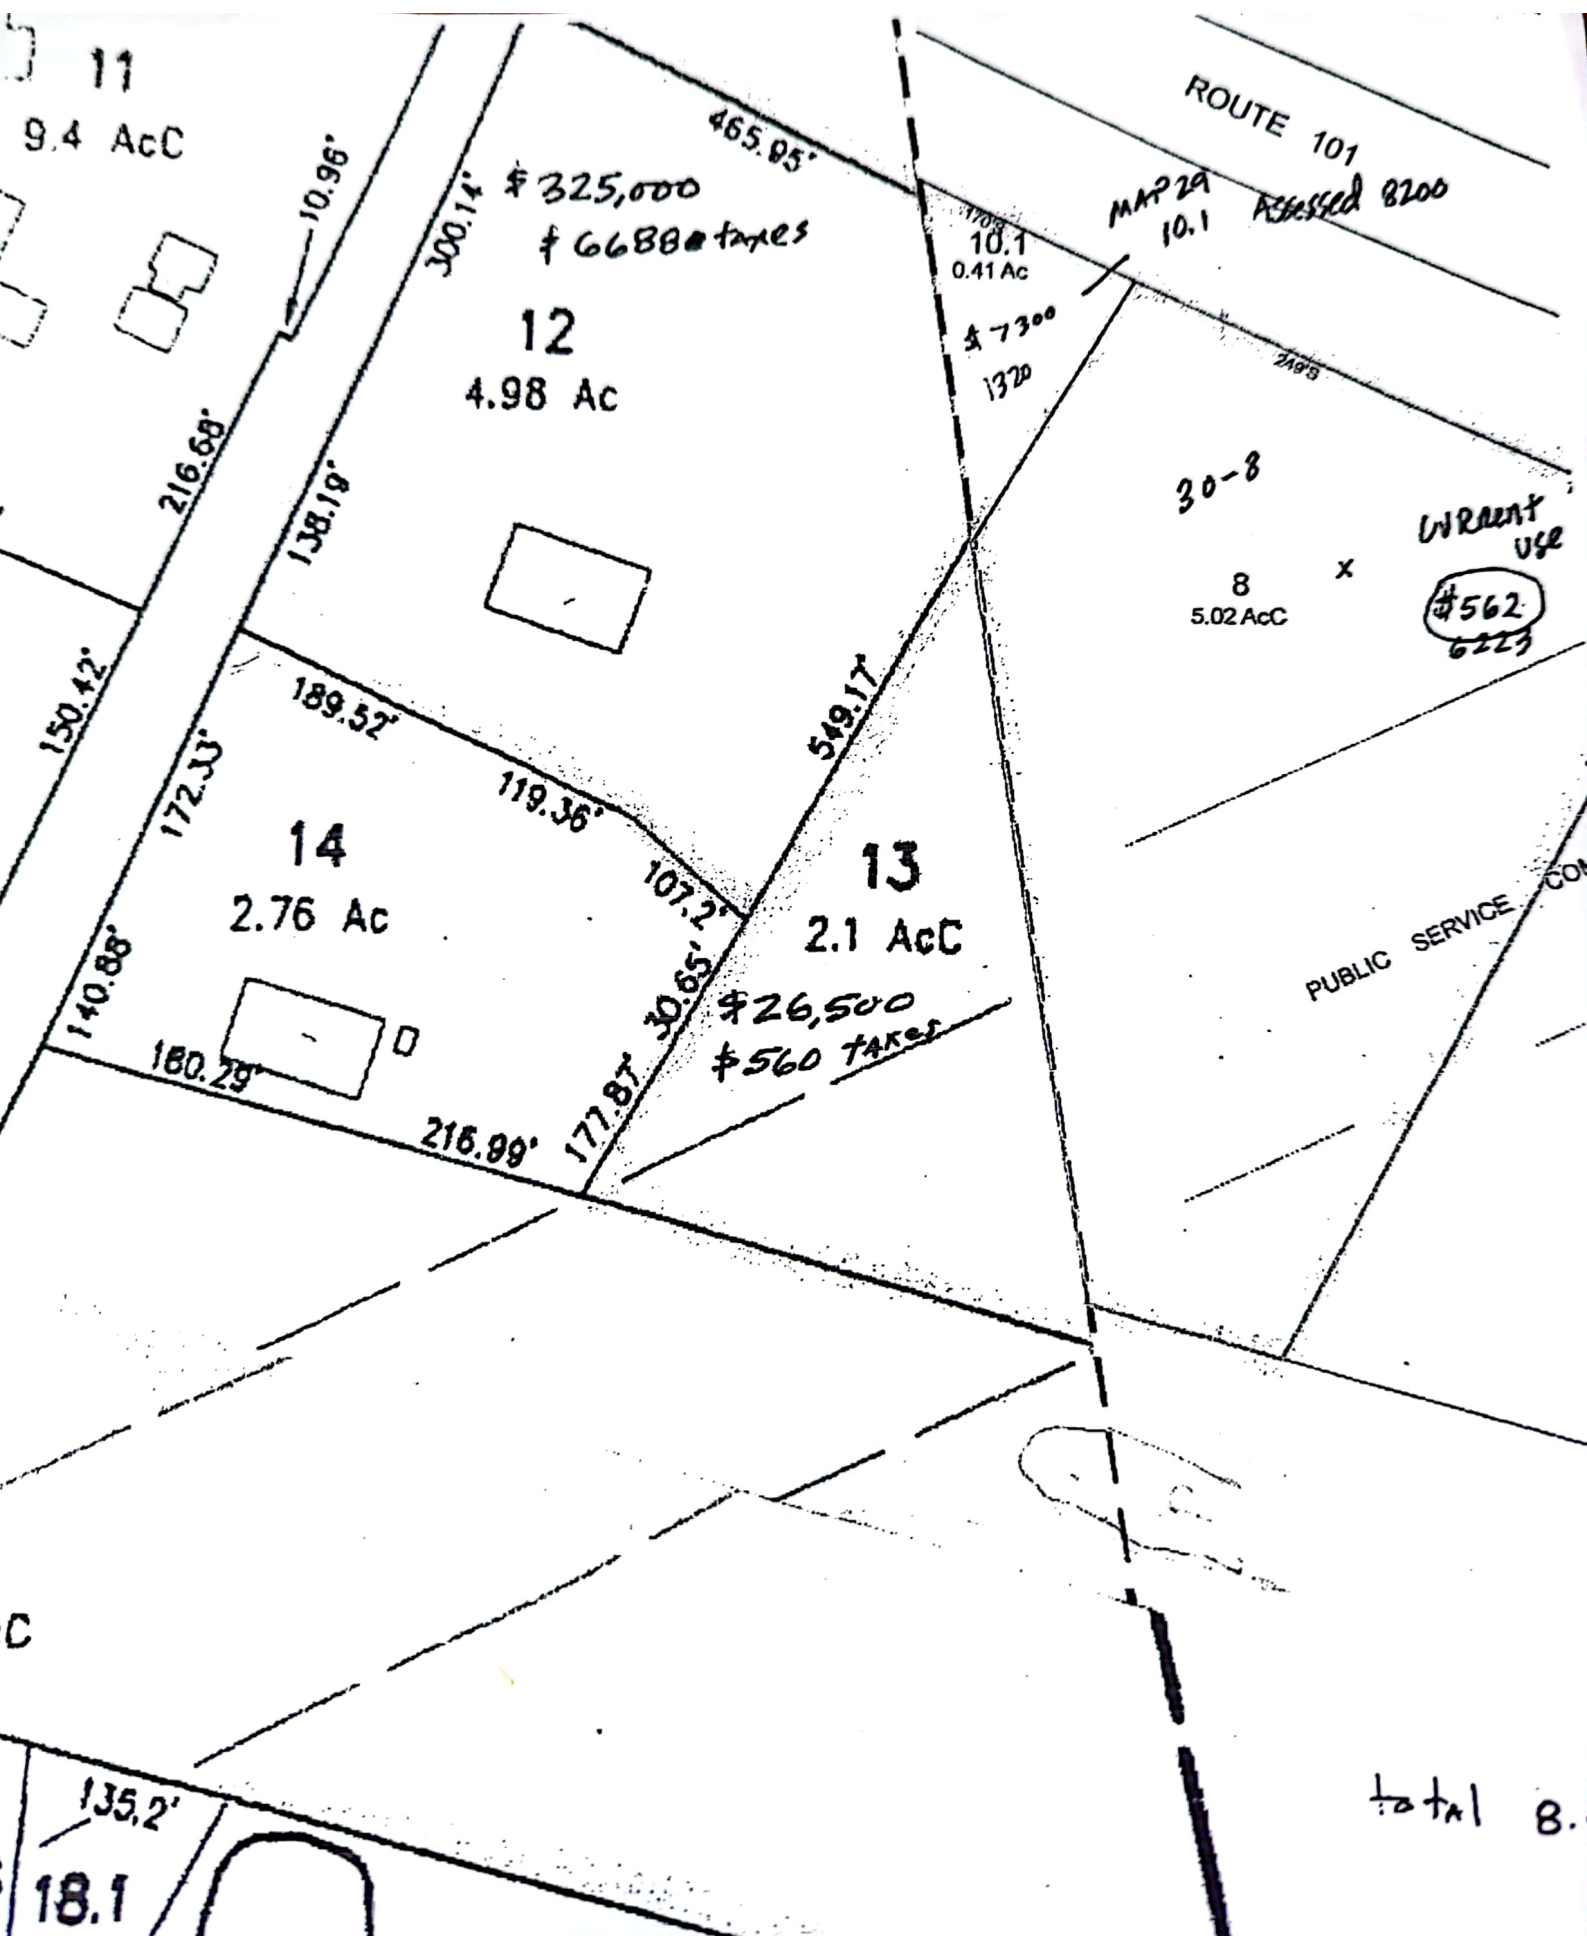

total B.

**Tocky B.**

---

**From:** "Tocky B." <stockton@ttlc.net>  
**To:** "Eric D. Weinrieb" <Eric@altus-eng.com>  
**Sent:** Thursday, January 13, 2011 8:58 PM  
**Subject:** Re: The provider

\$5,000-\$6,000....does NOT include survey of Town Line.....I will do my best with available data on that, but there will need to be a disclaimer on the plan.  
Tocky

— Original Message —

**From:** [Eric D. Weinrieb](#)  
**To:** 'Tocky B.'  
**Sent:** Thursday, January 06, 2011 4:36 PM  
**Subject:** The provider

Tocky,

Garrett Scholes has purchased the Picard parcels recently. He needs to perform a boundary and topo on the parcels, which are lots 12 and 13 in Brentwood and 8 and 10.1 in Exeter.

He also owns 17 in Brentwood and 5 in Exeter. We do not need to survey those parcels.

I need a FIRM estimate to complete the work. I told it will be done w/o snow on the ground, more accurate and easier.

Joe will flag the site.

Thanks,

Eric

Altus Engineering, Inc.  
133 Court Street  
Portsmouth, New Hampshire 03801-4413

**PRINT IF NECESSARY, OTHERWISE SAVE THE PAPER**